


1 Level 1
1 : 100

= All areas designated as supervised

= Cuba Mall outdoor area - refer to image 3



= All areas designated as supervised

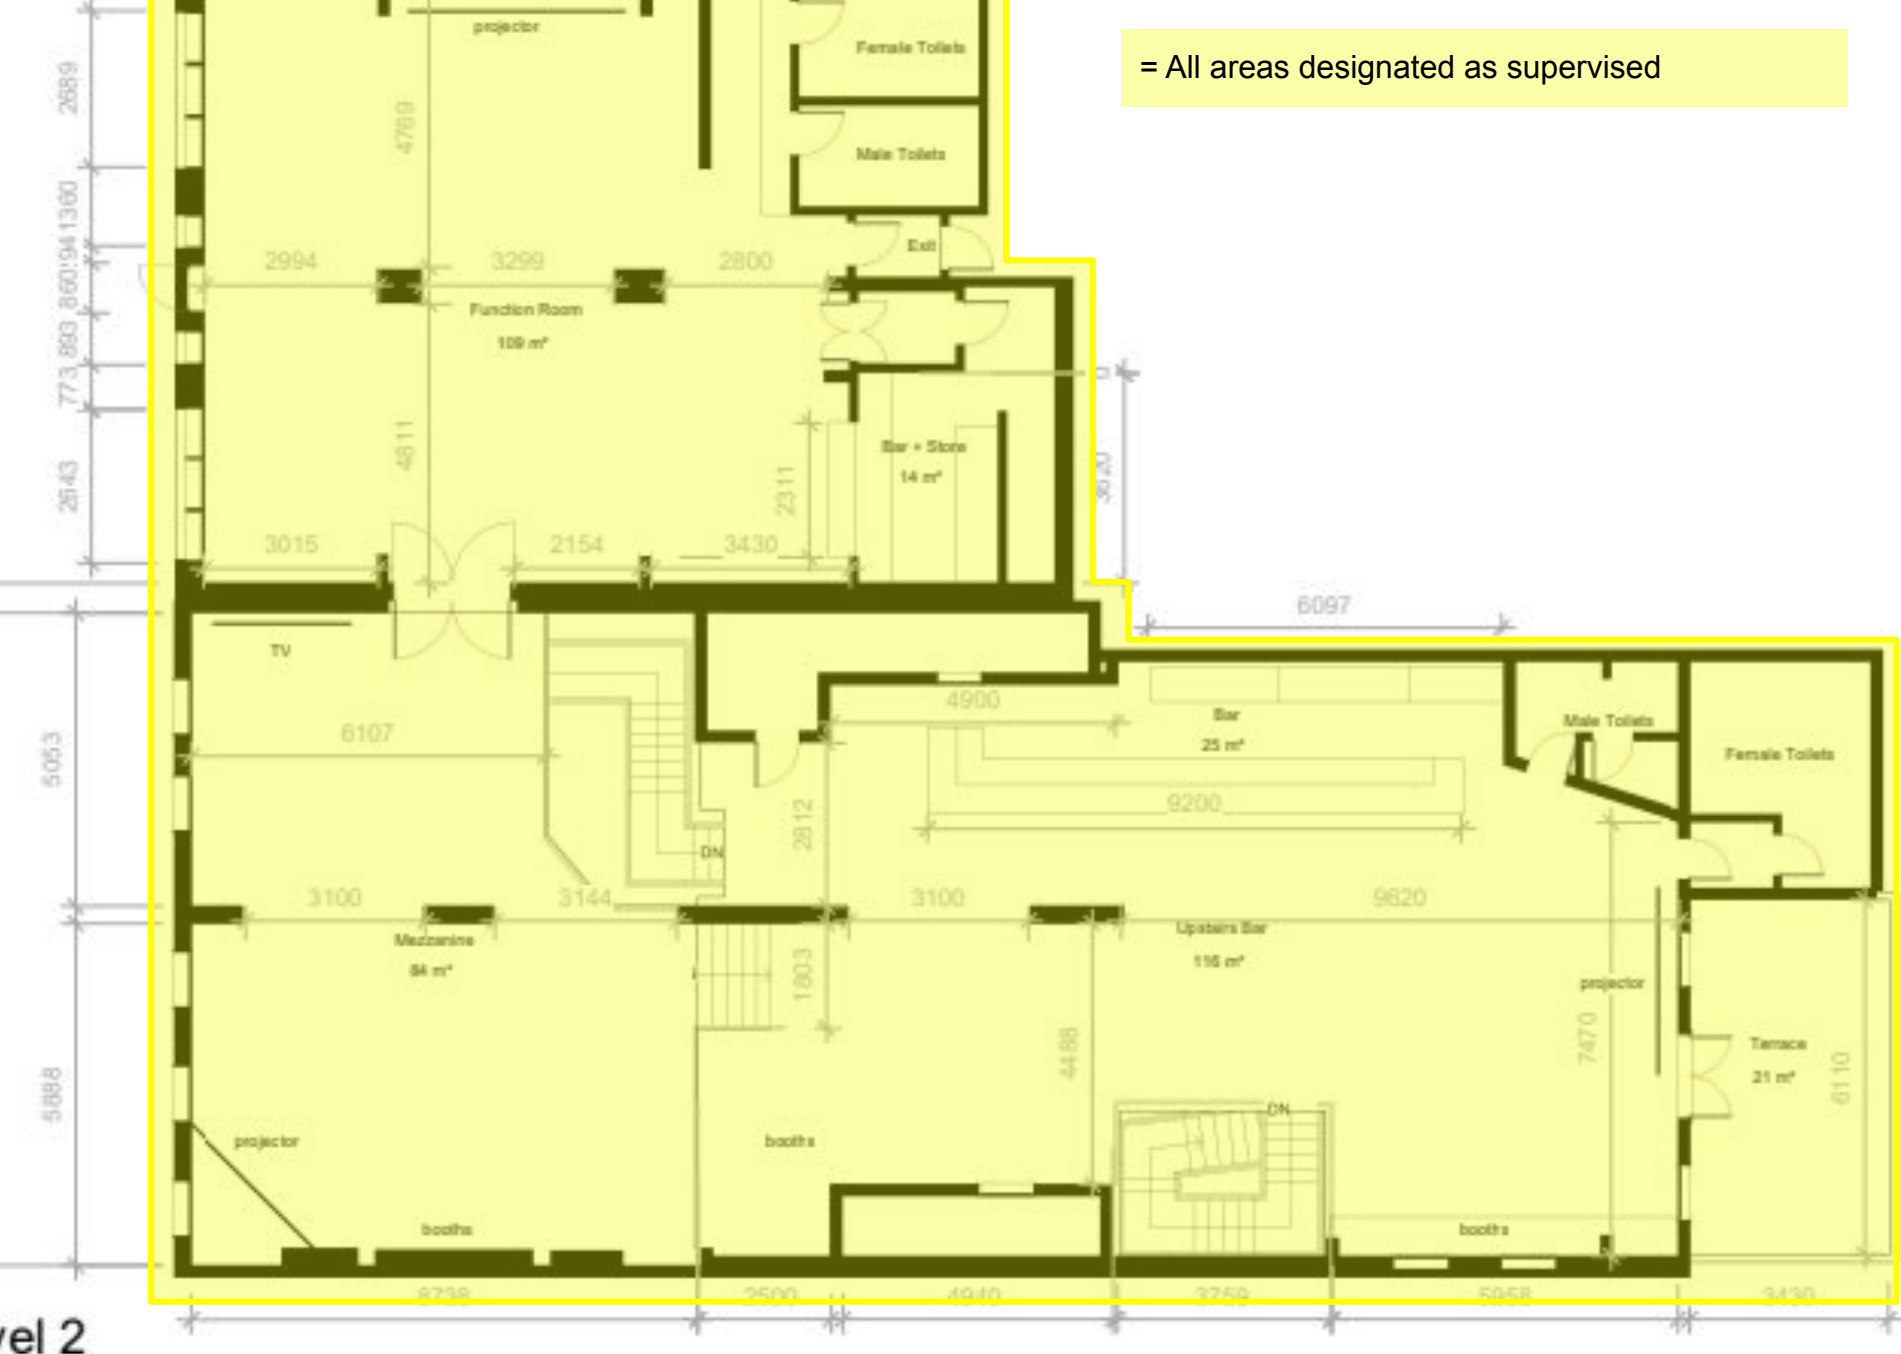

Level 2


00

Wellington City Council Received: 18/08/2022

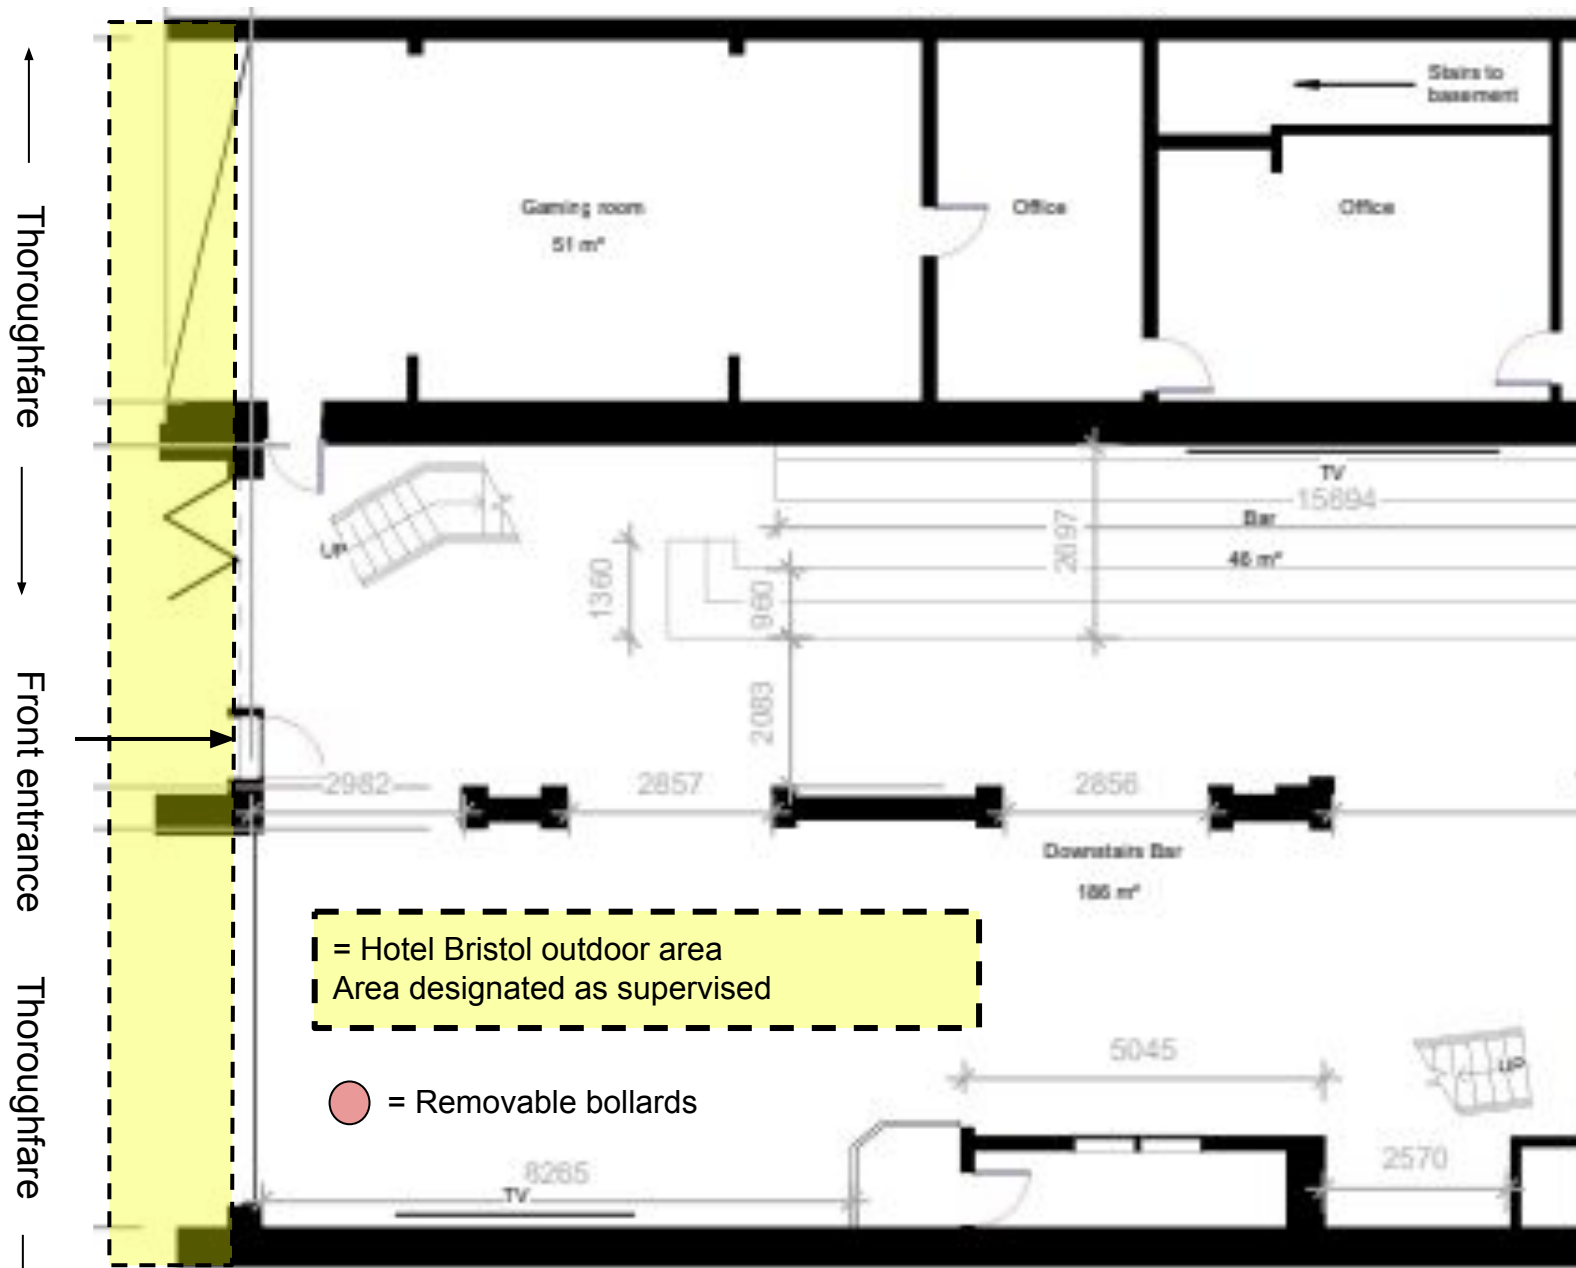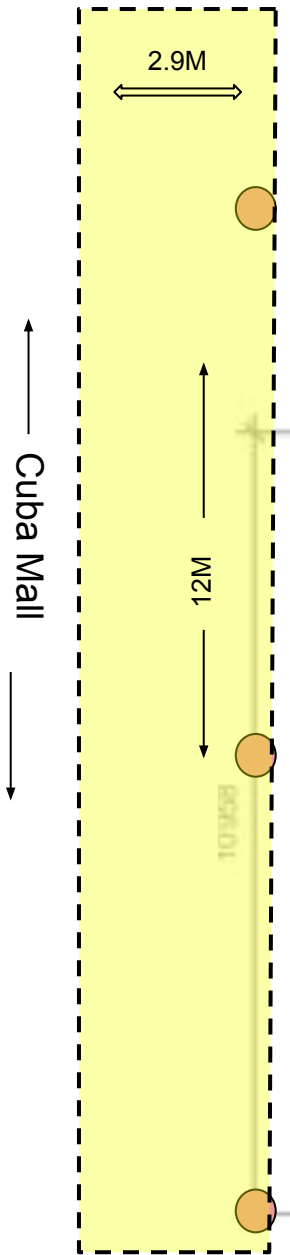

① Level 1
1 : 100

Wellington City Council Received: 18/08/2022

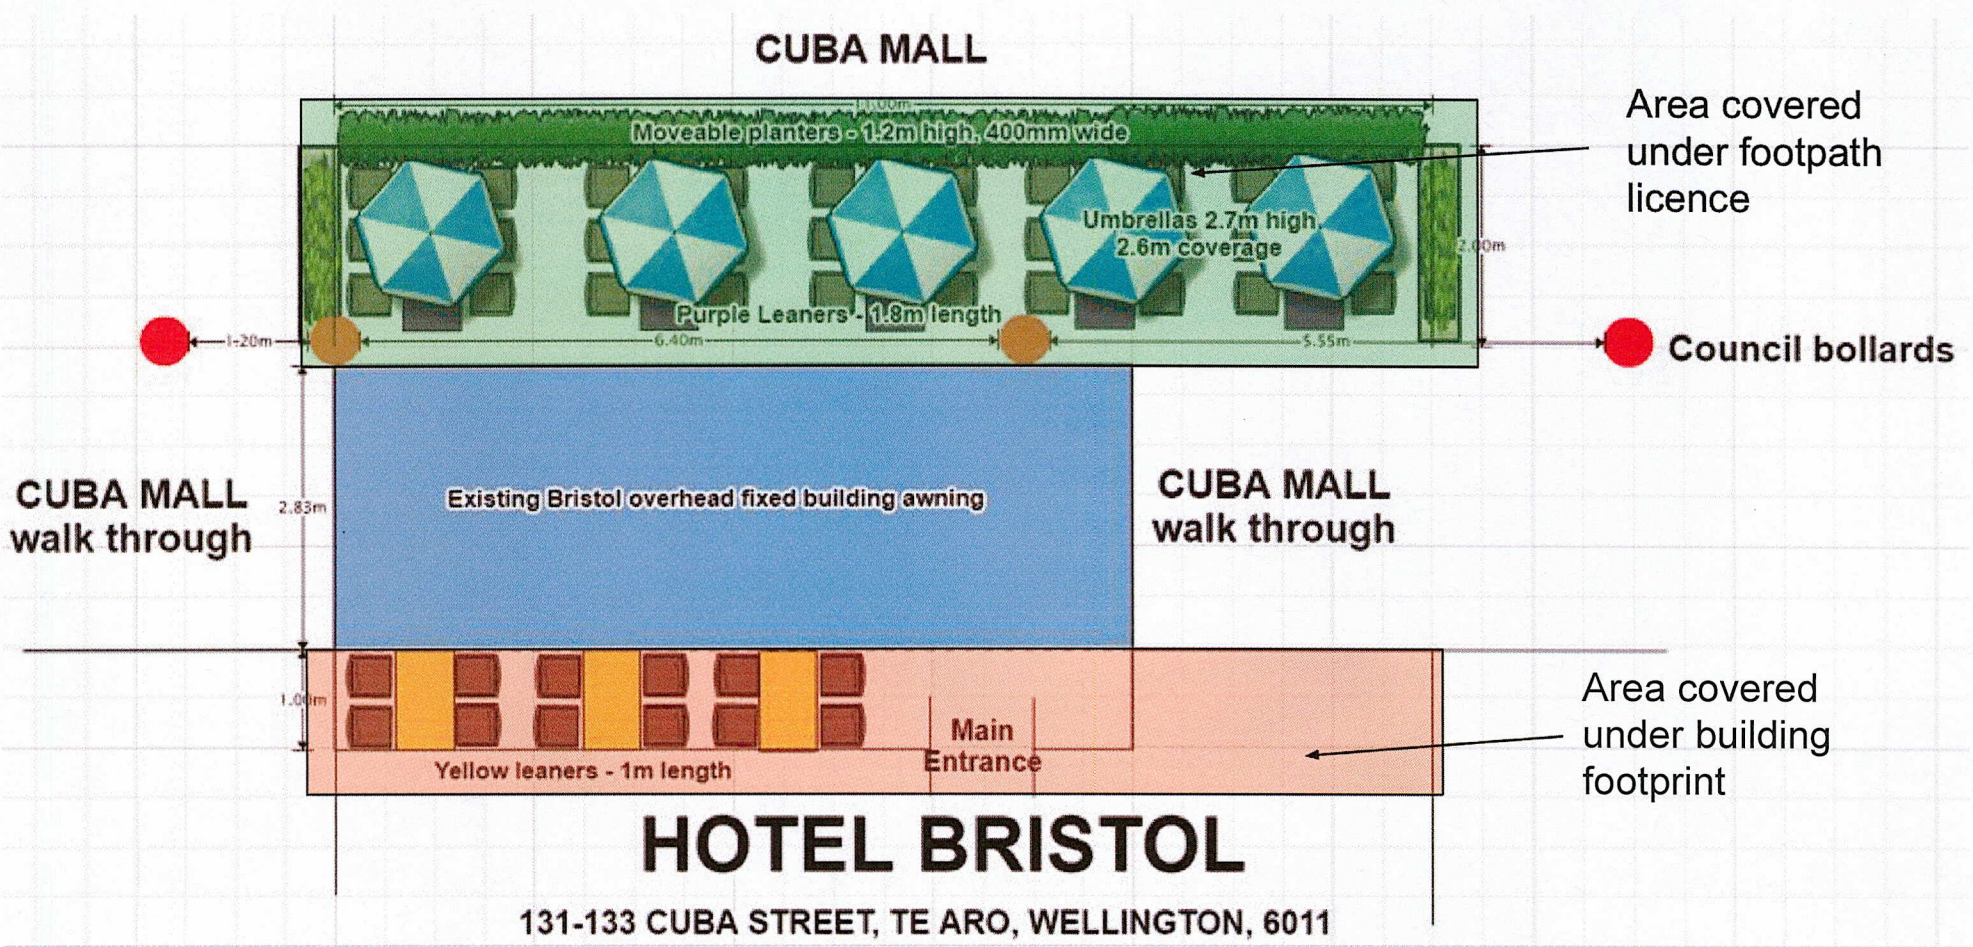

07232018