


RECEIVED
Wellington City Council
Arapaki
Service Centre

10 JAN 2022

Absolutely Positively
Wellington City Council
Me Heke Ki Pōkeke

- NOTES
1. -26 DINERS
-2 STAFF
2.
D1 = DOOR TYPE (REFER SPEC 13 4, 5 & 6)
G1 = AIR GRILLE TYPE (REFER SPEC 13 4, 5 & 6)

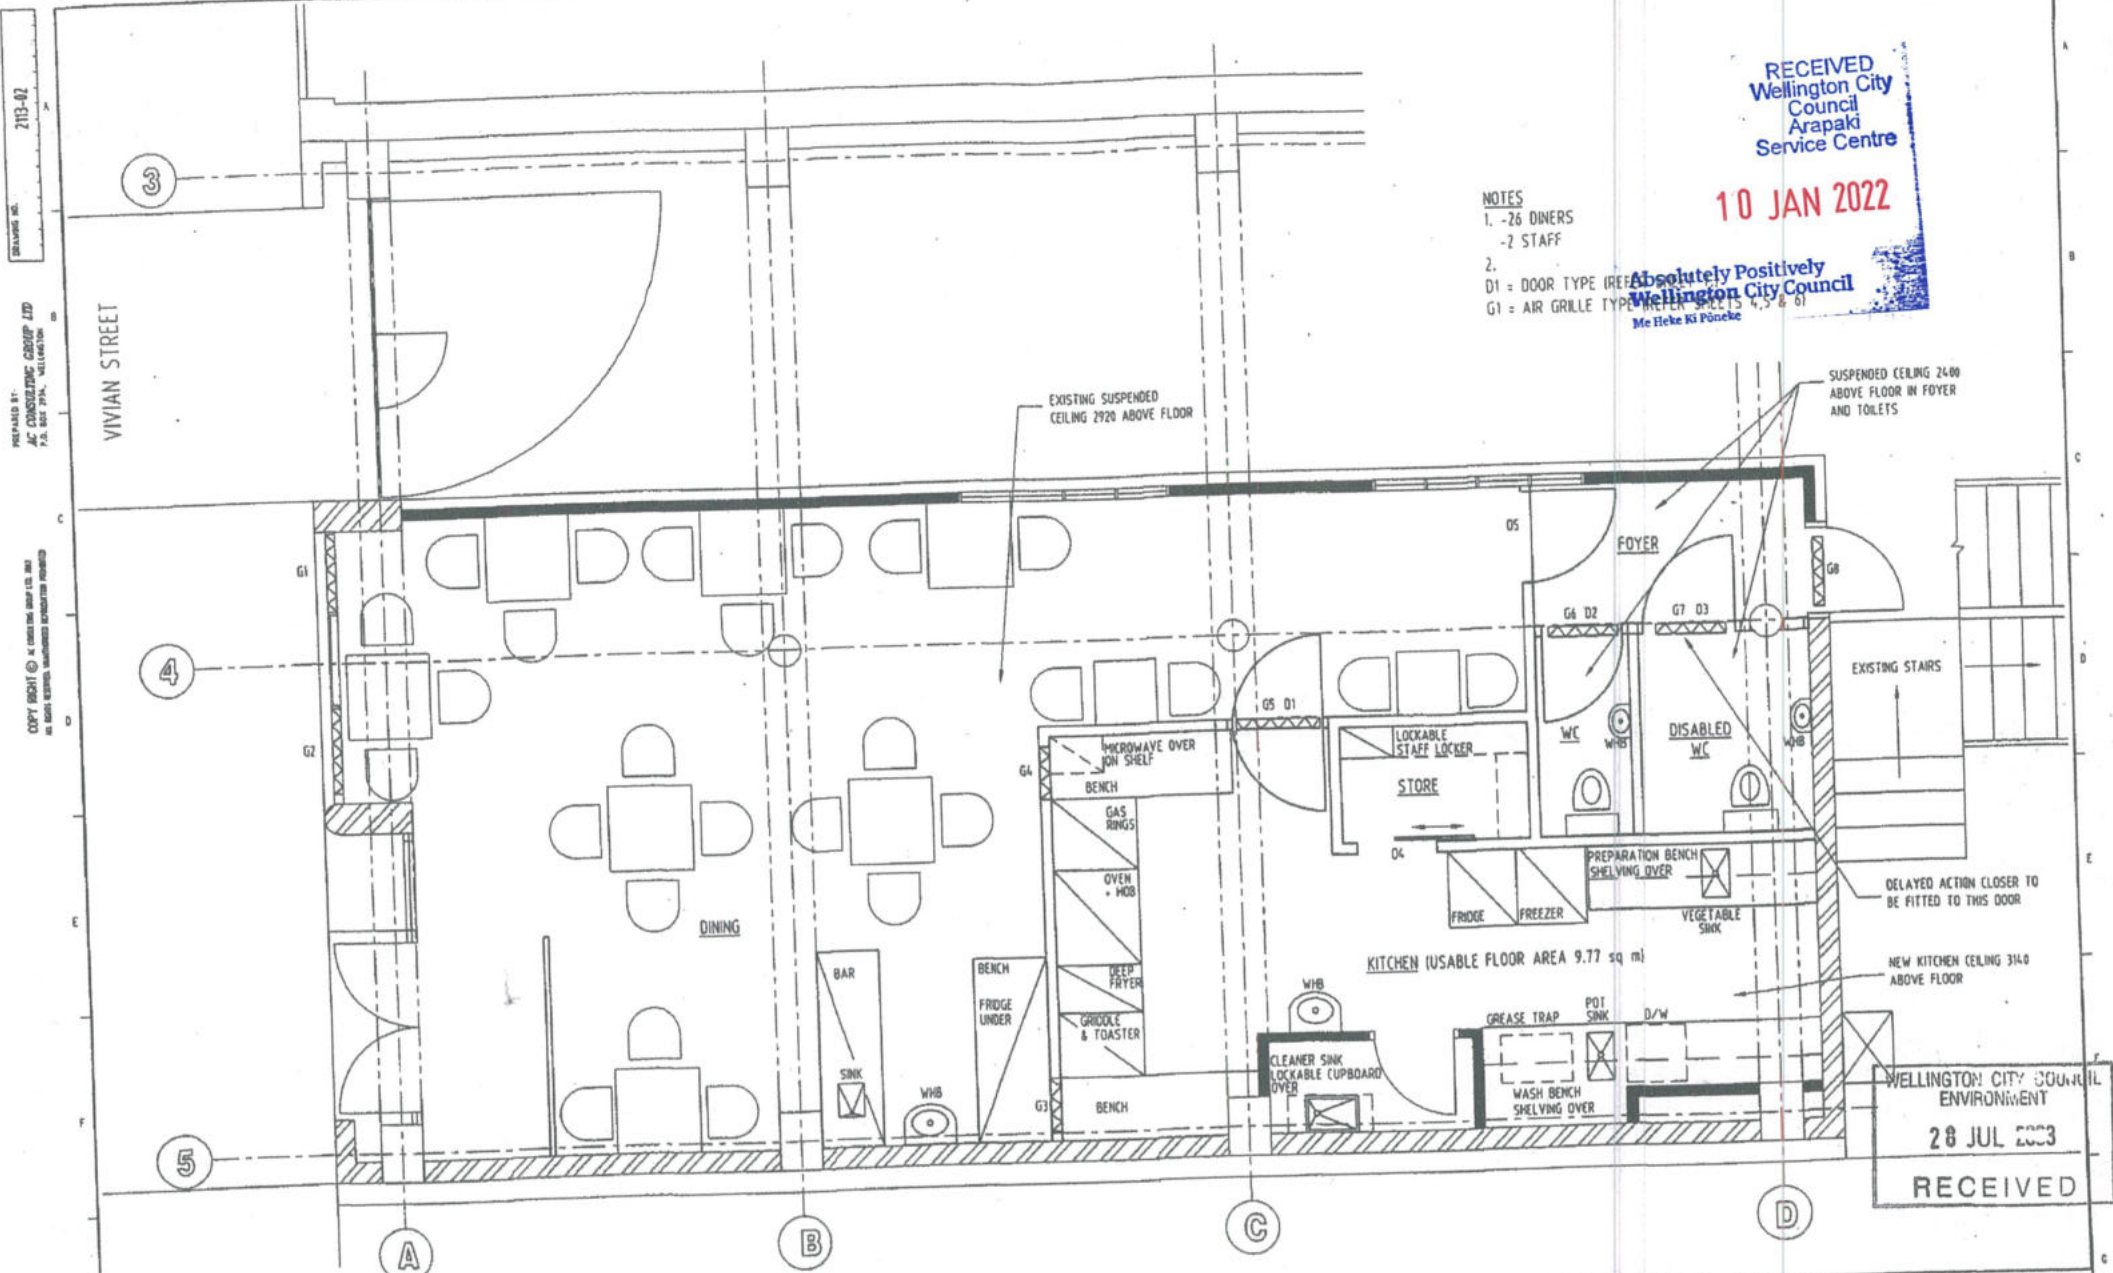


WELLINGTON CITY COUNCIL
ENVIRONMENT
28 JUL 2023
RECEIVED



DRAWING NO. 2113-02

PREPARED BY: AC CONSULTING GROUP LTD
P.O. BOX 2794, WELLINGTON

COPY RIGHT © AC CONSULTING GROUP LTD. 2020
ALL RIGHTS RESERVED. UNAUTHORIZED REPRODUCTION PROHIBITED

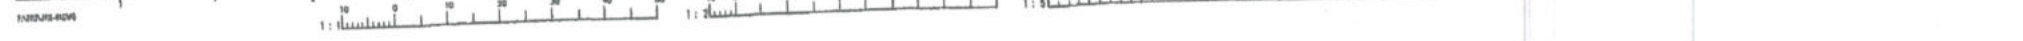

DRAWING NO. 2113-03

PREPARED BY:
AC CONSULTING GROUP LTD
7/A, 88A, 213A, WELLINGTON

COPY RIGHT © AC CONSULTING GROUP LTD. 2003
ALL RIGHTS RESERVED. UNLAWFUL REPRODUCTION PROHIBITED

- NOTE
1. ALL NEW WALLS TO BE EX 100x50 FRAMING.
 2. ALL NEW WALLS TO BE FULL HEIGHT TO UNDER SIDE OF 1st FLOOR (DO NOT STOP NEW WALLS AT EXISTING SUSPENDED CEILING HEIGHT).

RECEIVED
Wellington City Council
Arapaki Service Centre


10 JAN 2022

Absolutely Positively
Wellington City Council
Me Heke Ki Pūneke

OPENING TO DISABLED WC IS TO BE 760mm MINIMUM WHEN DOOR IS OPEN

REFER SHEET 7 FOR DISABLED WC FIT OUT DETAILS

WELLINGTON CITY COUNCIL
ENVIRONMENT
28 JUL 2022
RECEIVED

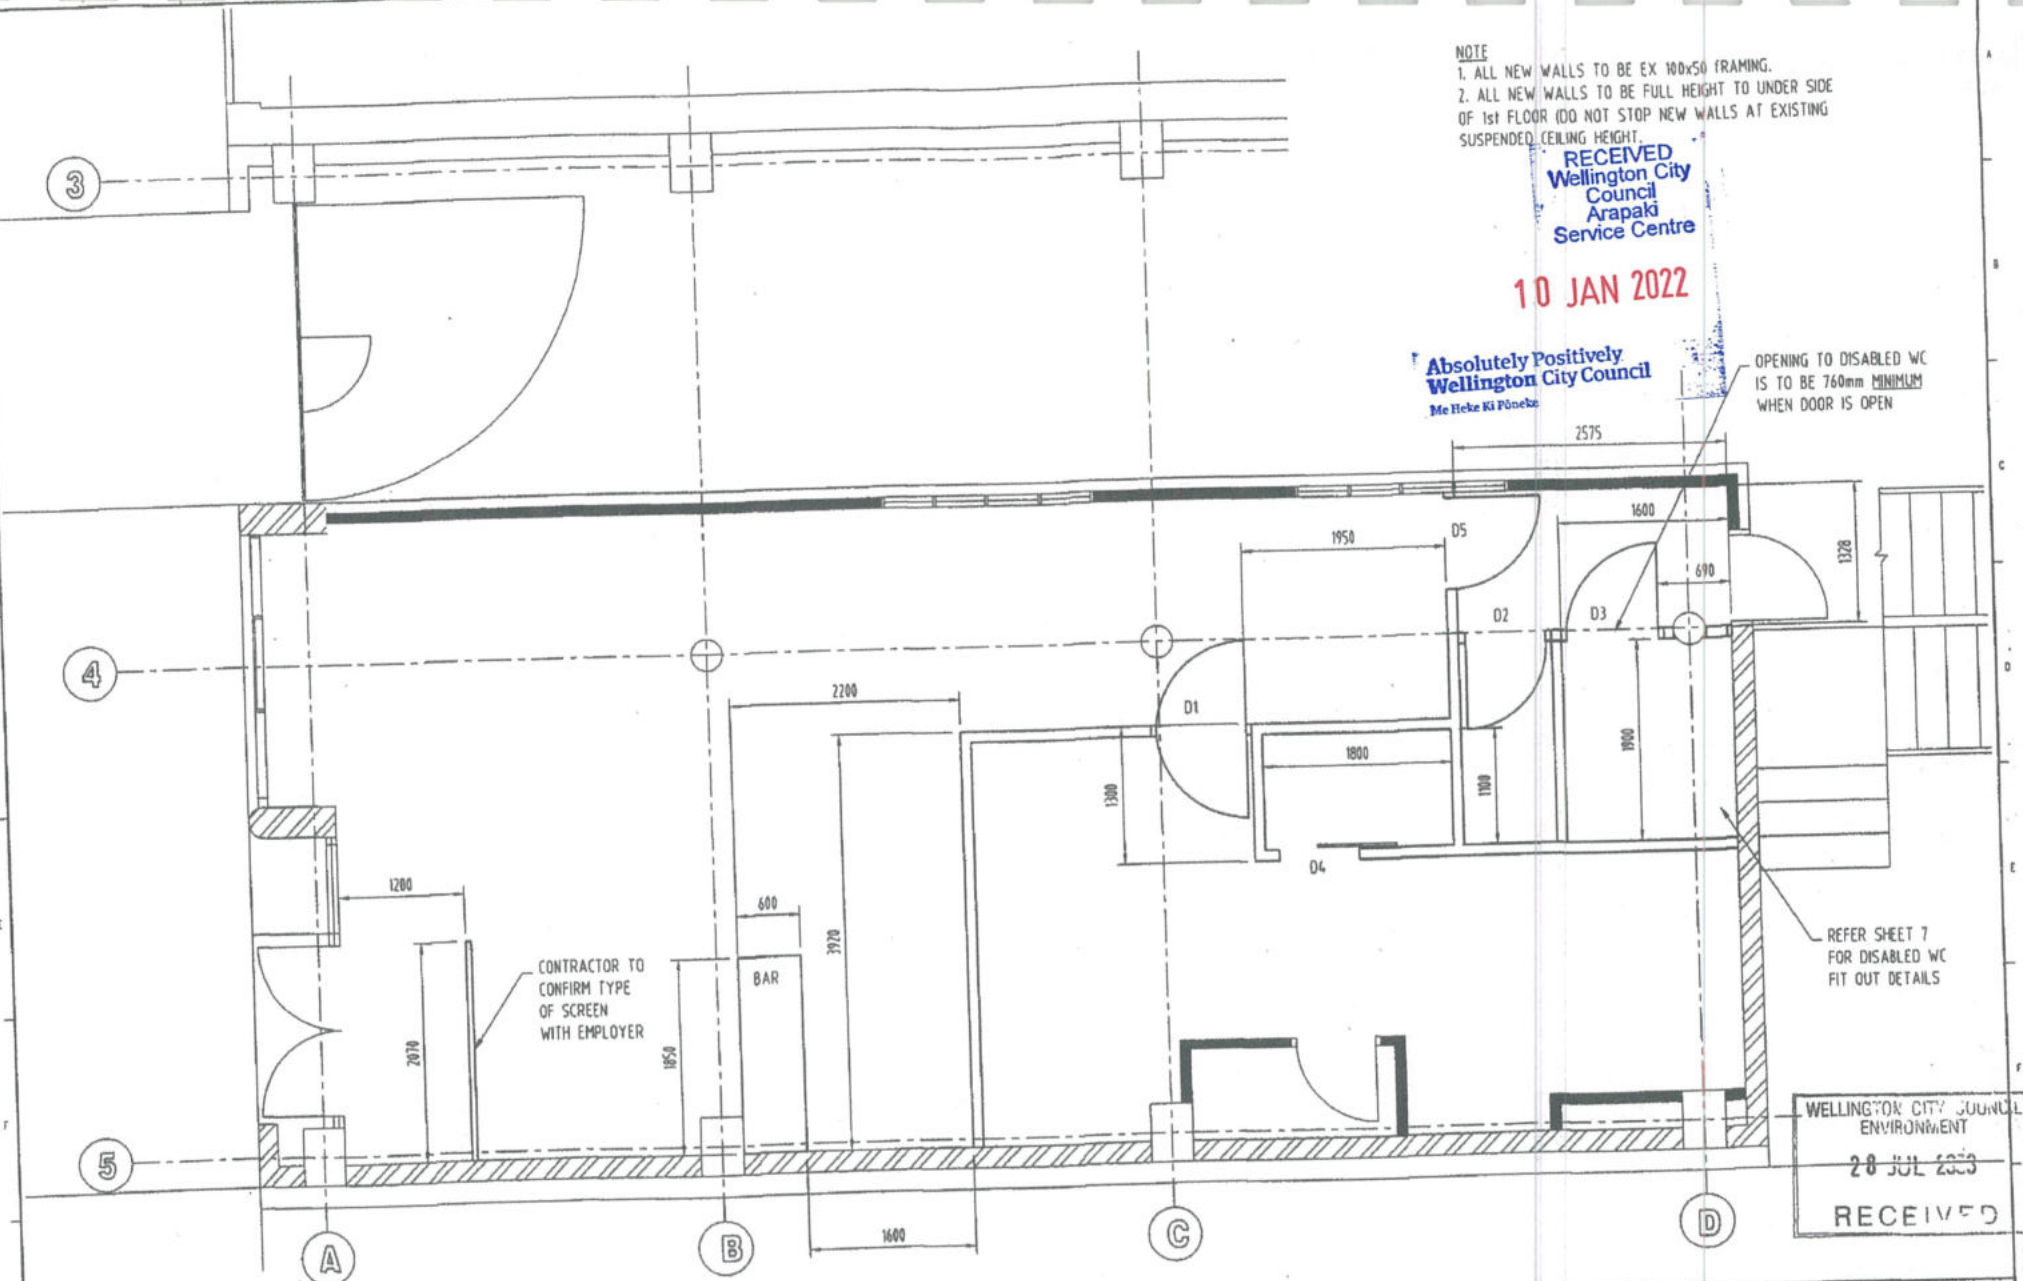



