


La Pizzeria Ltd - OFF Licence


Mediterranean Foods
 42 Constable Street
 Newtown
 Wellington

- Small "Specials and Tasting table" within alcohol area.
- Sign stating Shop and Deli Area as customer enter



Grocery Deli area

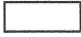- Retail displays blocking entry from Restaurant into grocery area and vice versa. ●
-  Non alcoholic drinks so alcohol area cannot be seen from restaurant or eternally.

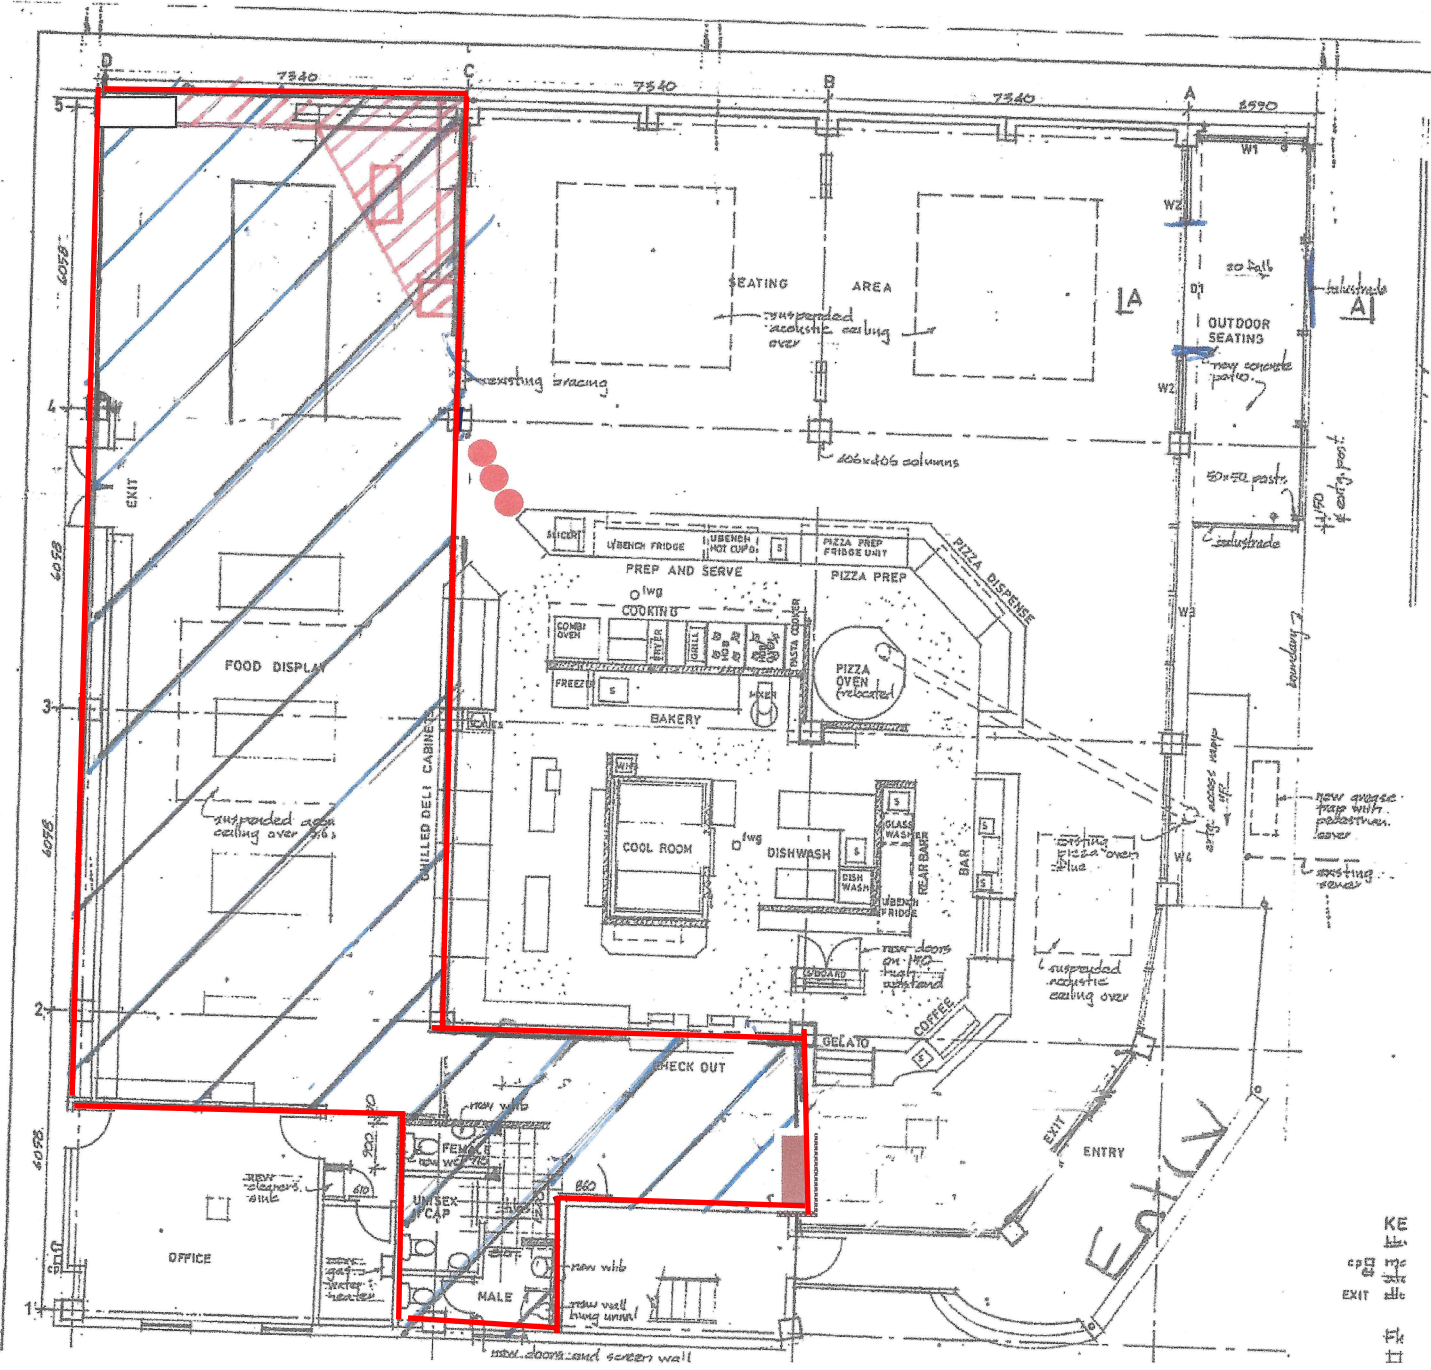

KE
 ●
 □
 EXIT
 ■
 □