



# Wellington City Council Received: 26/4/2023

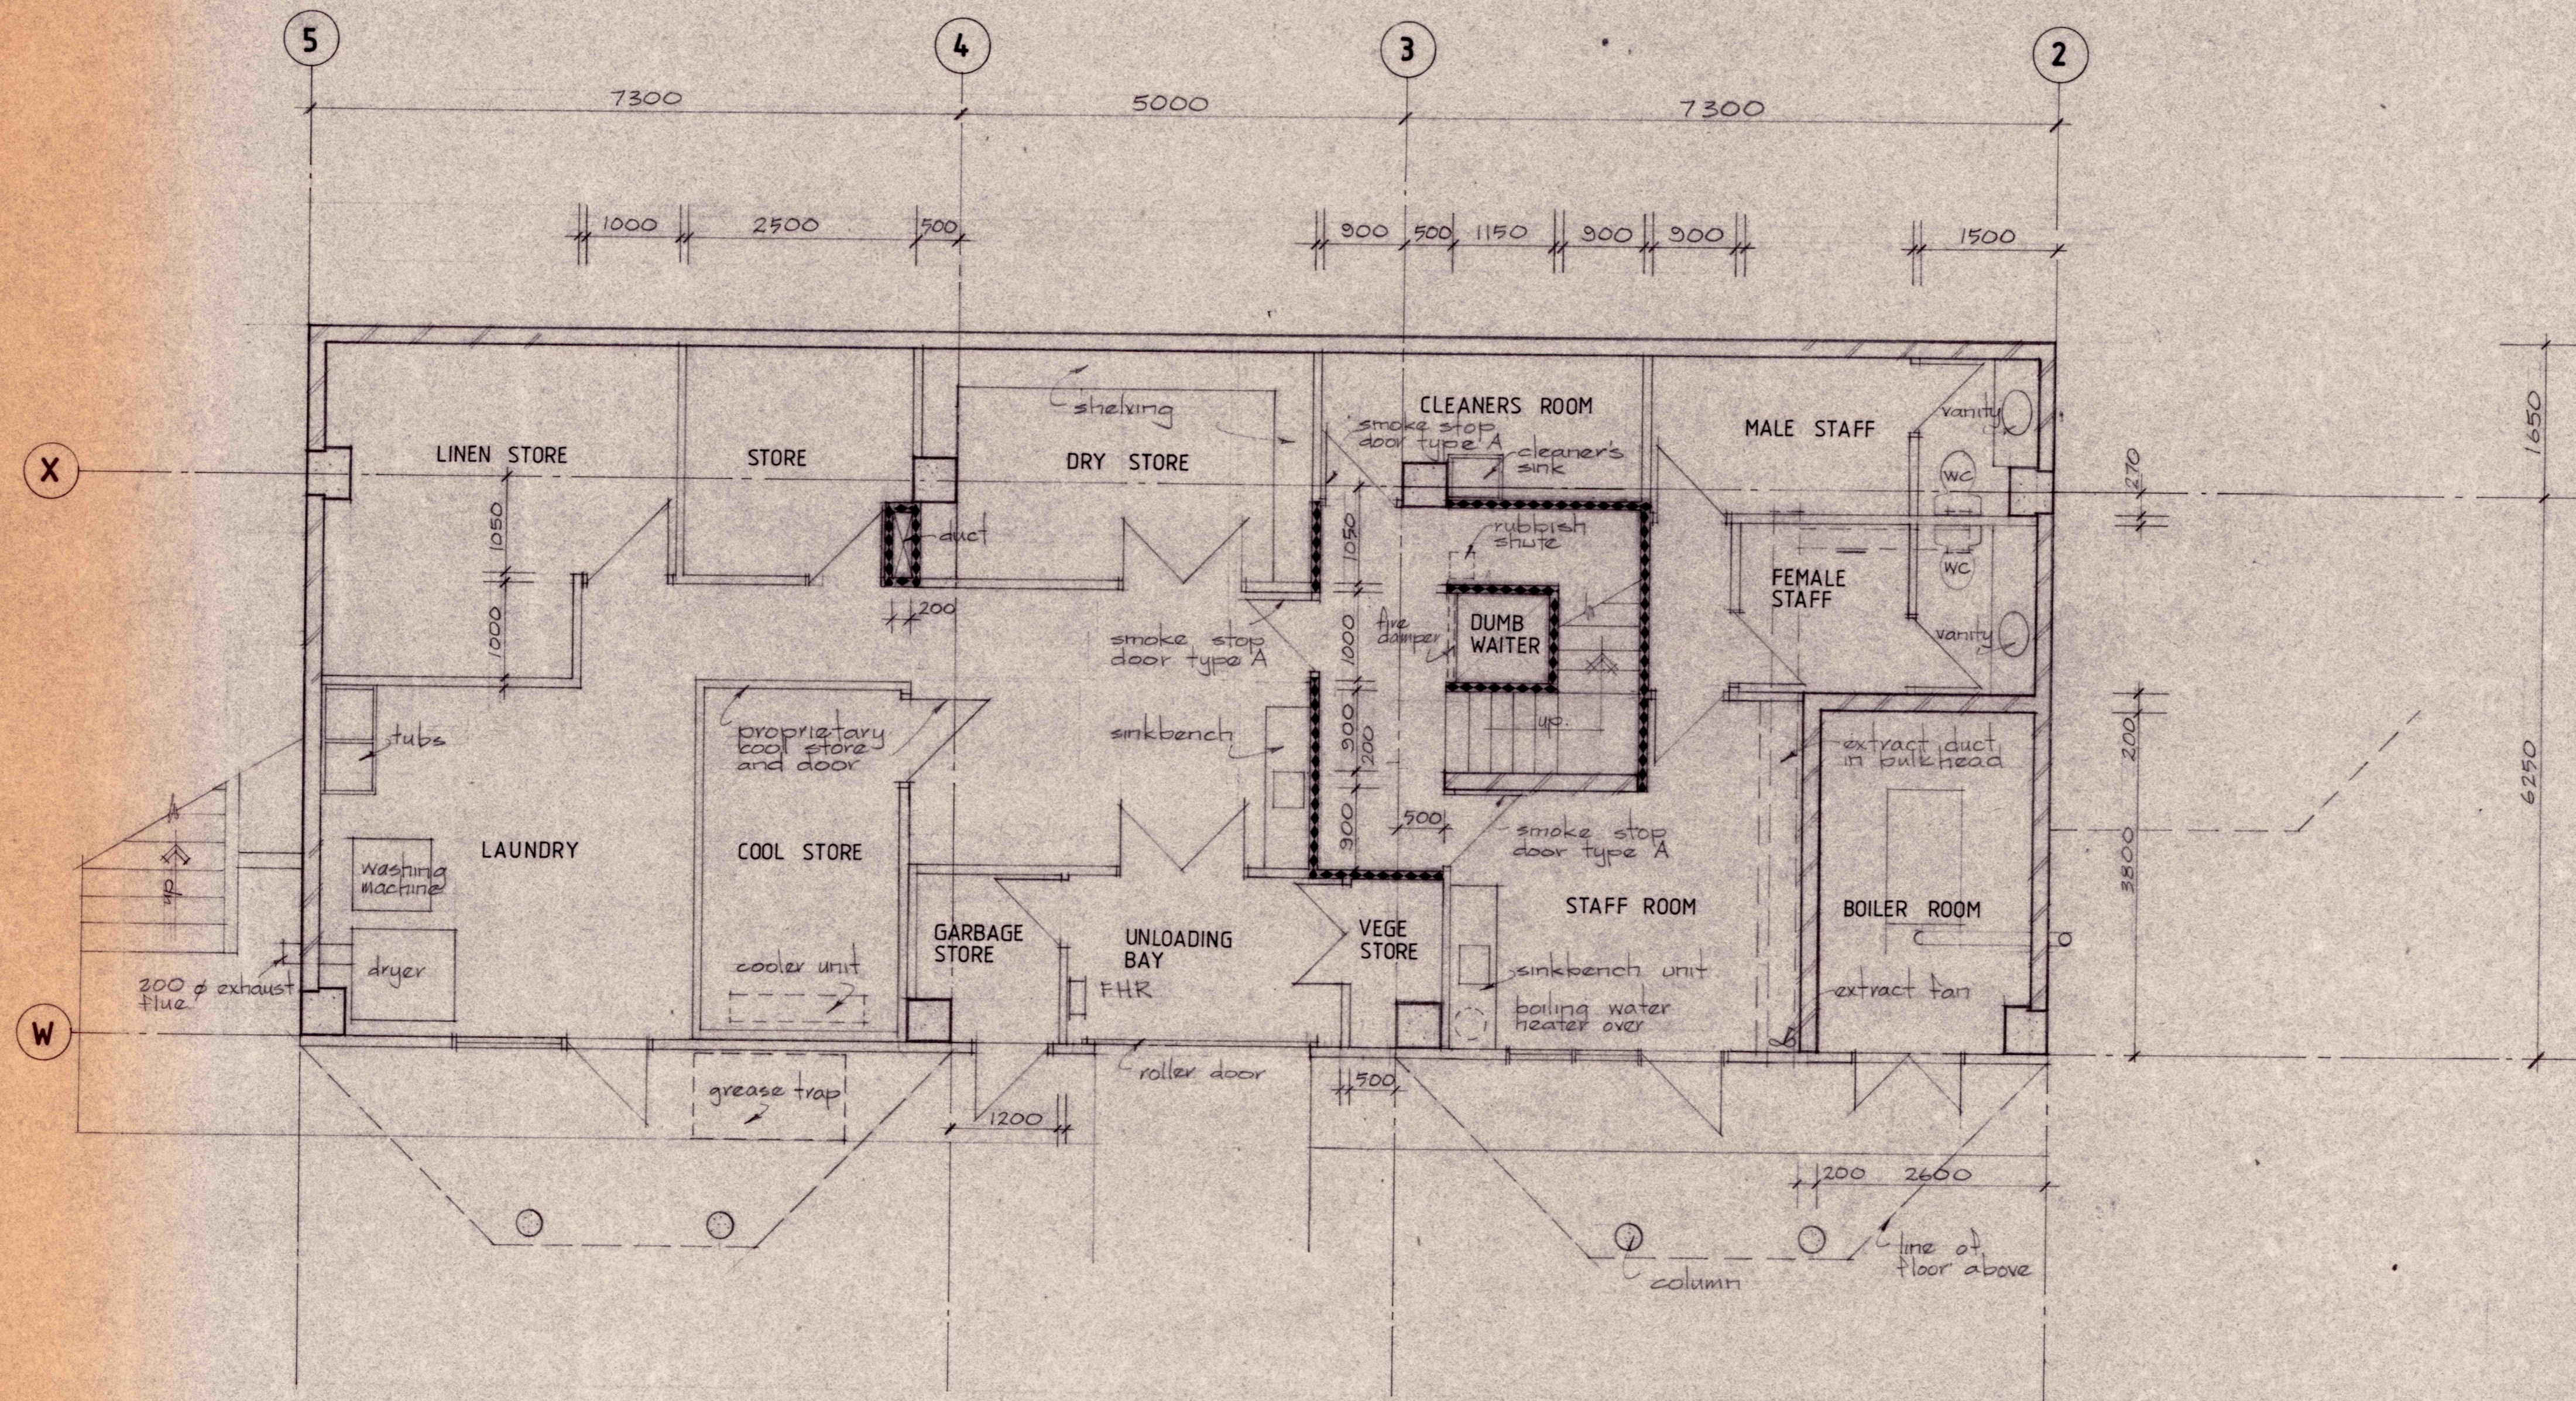

ADMINISTRATION BLOCK  
PLAN LEVEL 142.300

----- denotes 1 hour fire rated wall

ISSUE	REVISION	BY	DATE
<b>DOWNER</b> DESIGN & BUILD			
comeskey grant architects ltd registered architects p.o. box 27321, wellington tel 855 751 555 753			
JOB TITLE <b>WELLINGTON MOTOR INN</b>			
SHEET TITLE <b>ADMINISTRATION BLOCK PLAN LEVEL 142.300</b>			
DESIGNED	CL	SHEET NO	REV
DRAWN	CL	<b>A2</b>	
CHECKED			
SCALE	1:50	JOB NO	
DATE	July '86	86.03	

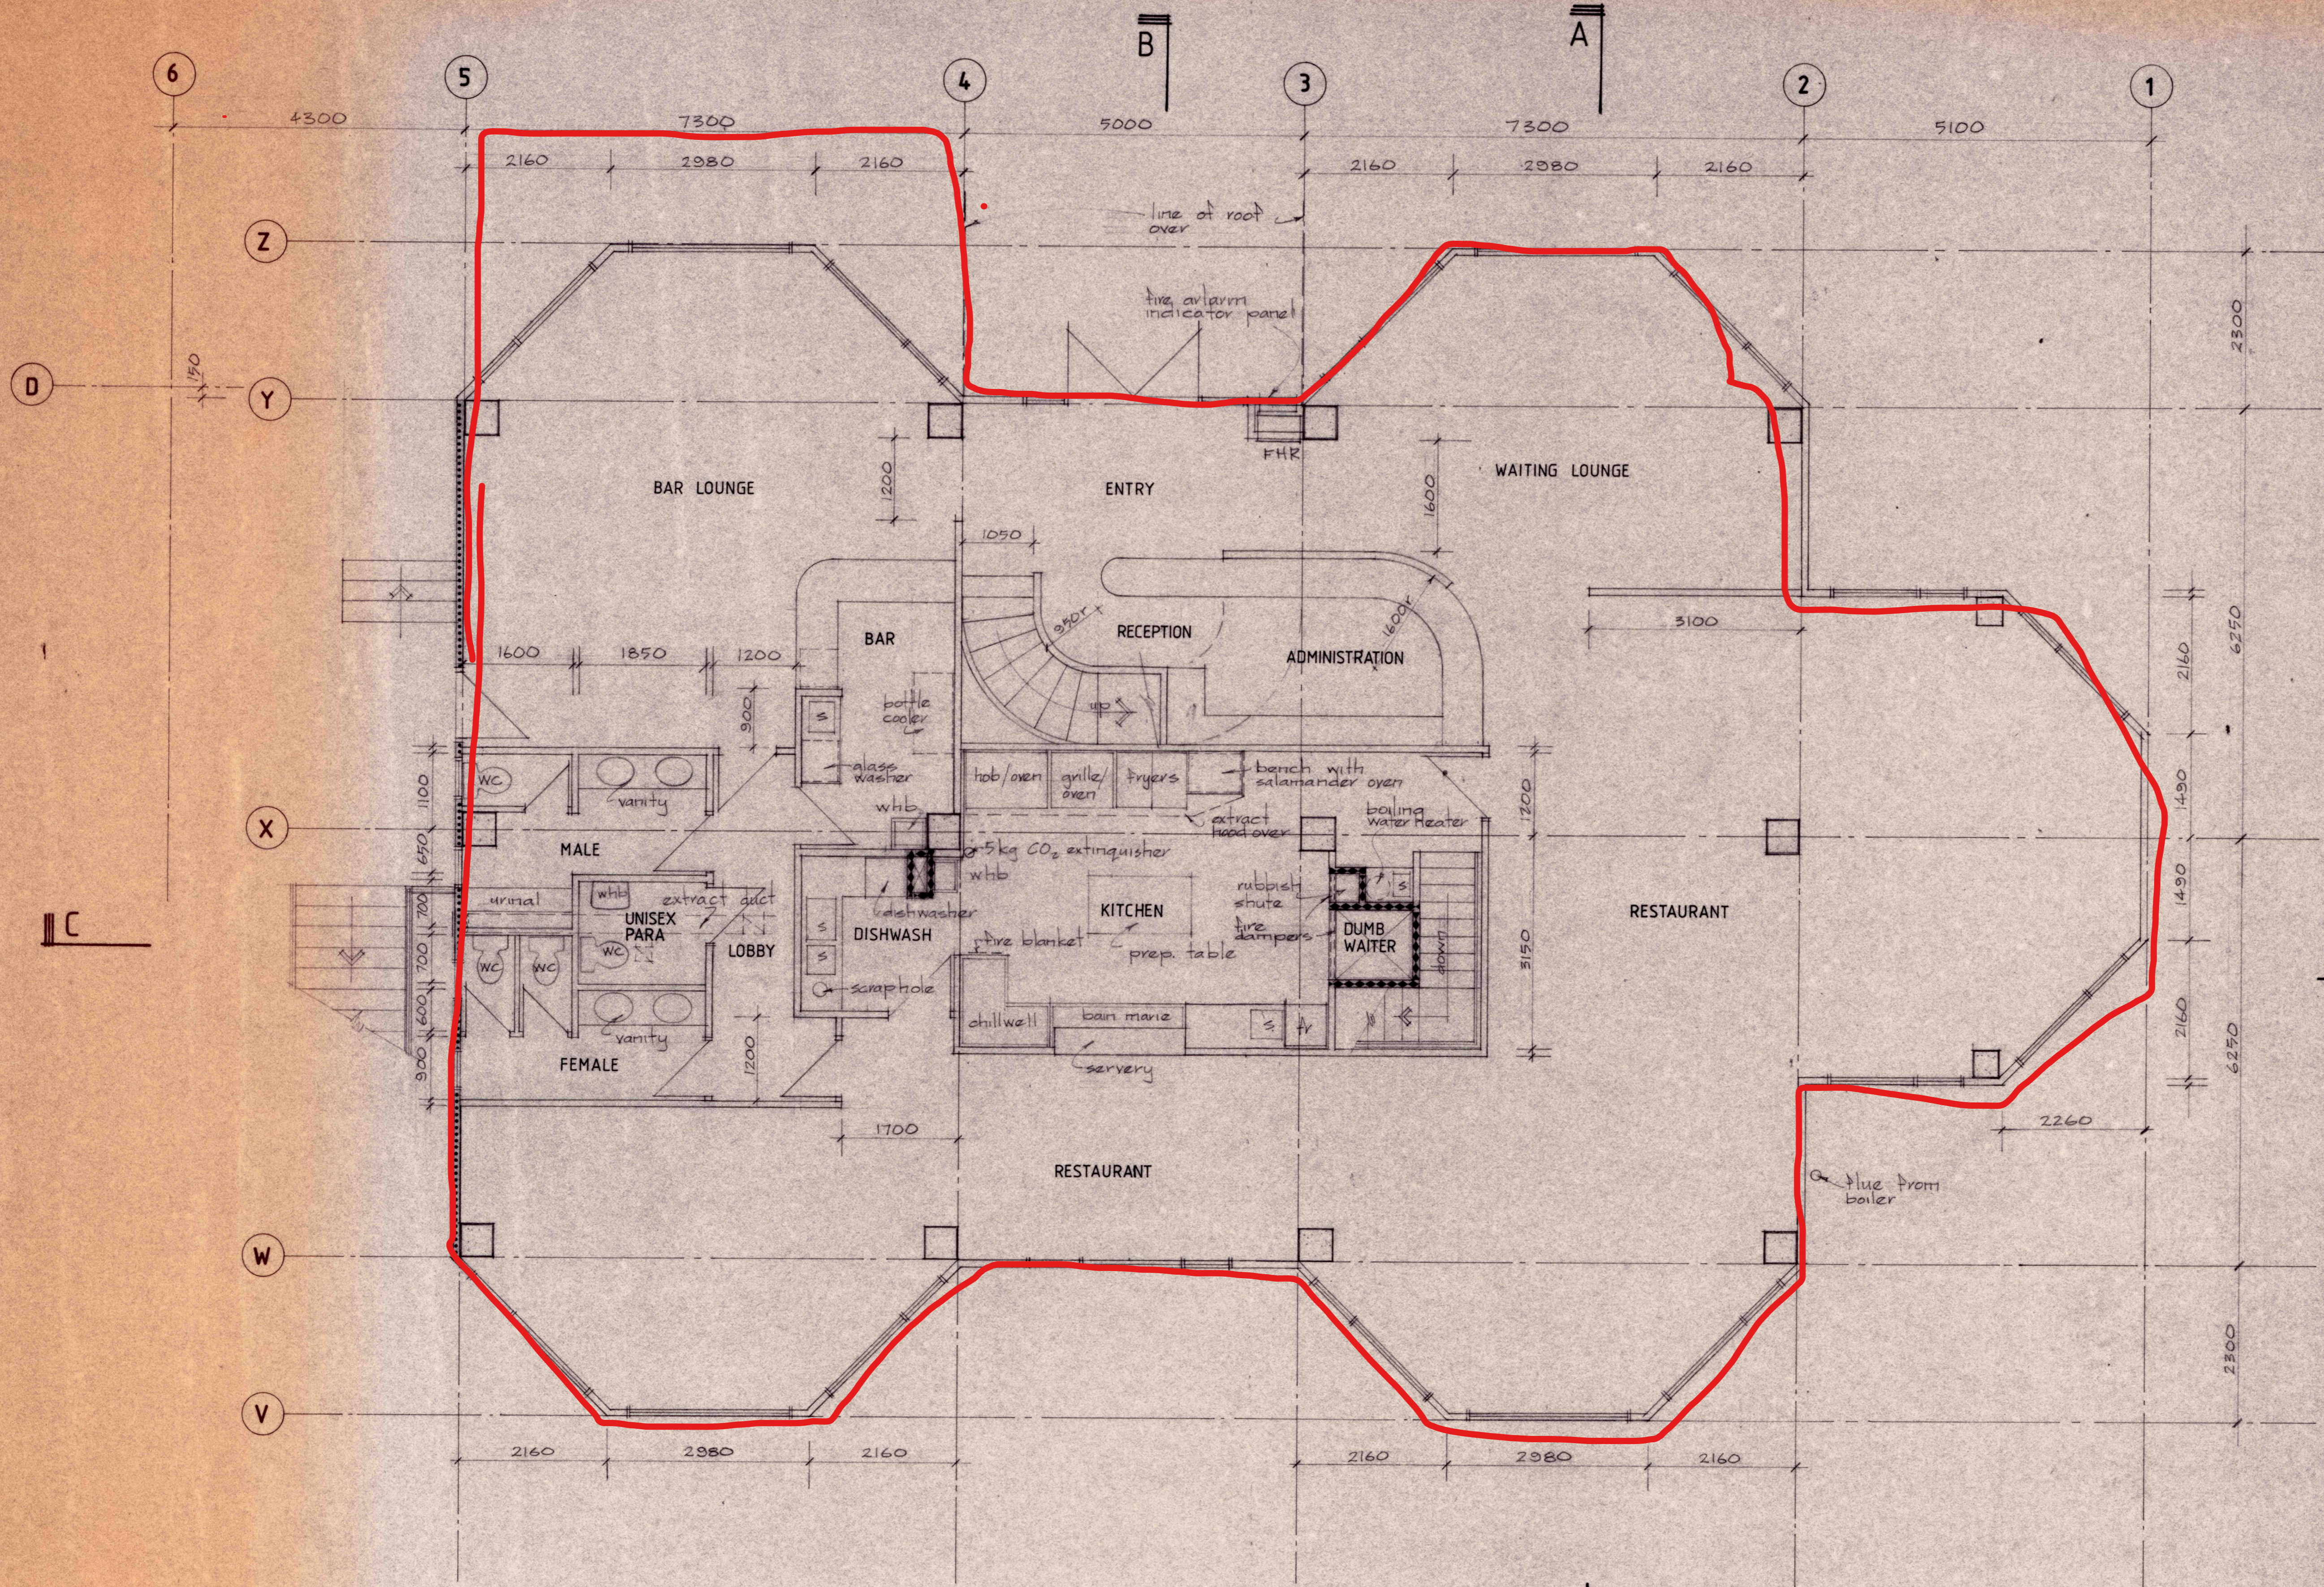


ADMINISTRATION BLOCK  
PLAN LEVEL 145.000

..... 1 hour fire rated wall  
..... 1 1/2 hour fire rated wall

Wellington City Council  
Recieved: 26/4/2023

ISSUE	REVISION	BY	DATE
<b>DOWNER</b> DESIGN & BUILD			
comeskey grant architects ltd registered architects p.o. box 27321 Wellington tel 856 751 856 750			
JOB TITLE <b>WELLINGTON MOTOR INN</b>			
SHEET TITLE <b>ADMINISTRATION BLOCK PLAN LEVEL 145.000</b>			
DESIGNED	SHEET NO	REV	
DRAWN CL	<b>A3</b>		
CHECKED			
SCALE 1:50	JOB NO		
DATE July '86	86.03		

RECEIVED  
 4 AUG 1986  
 WELLS BUILDING INSPECTION  
 100 WELLS STREET, WELLINGTON

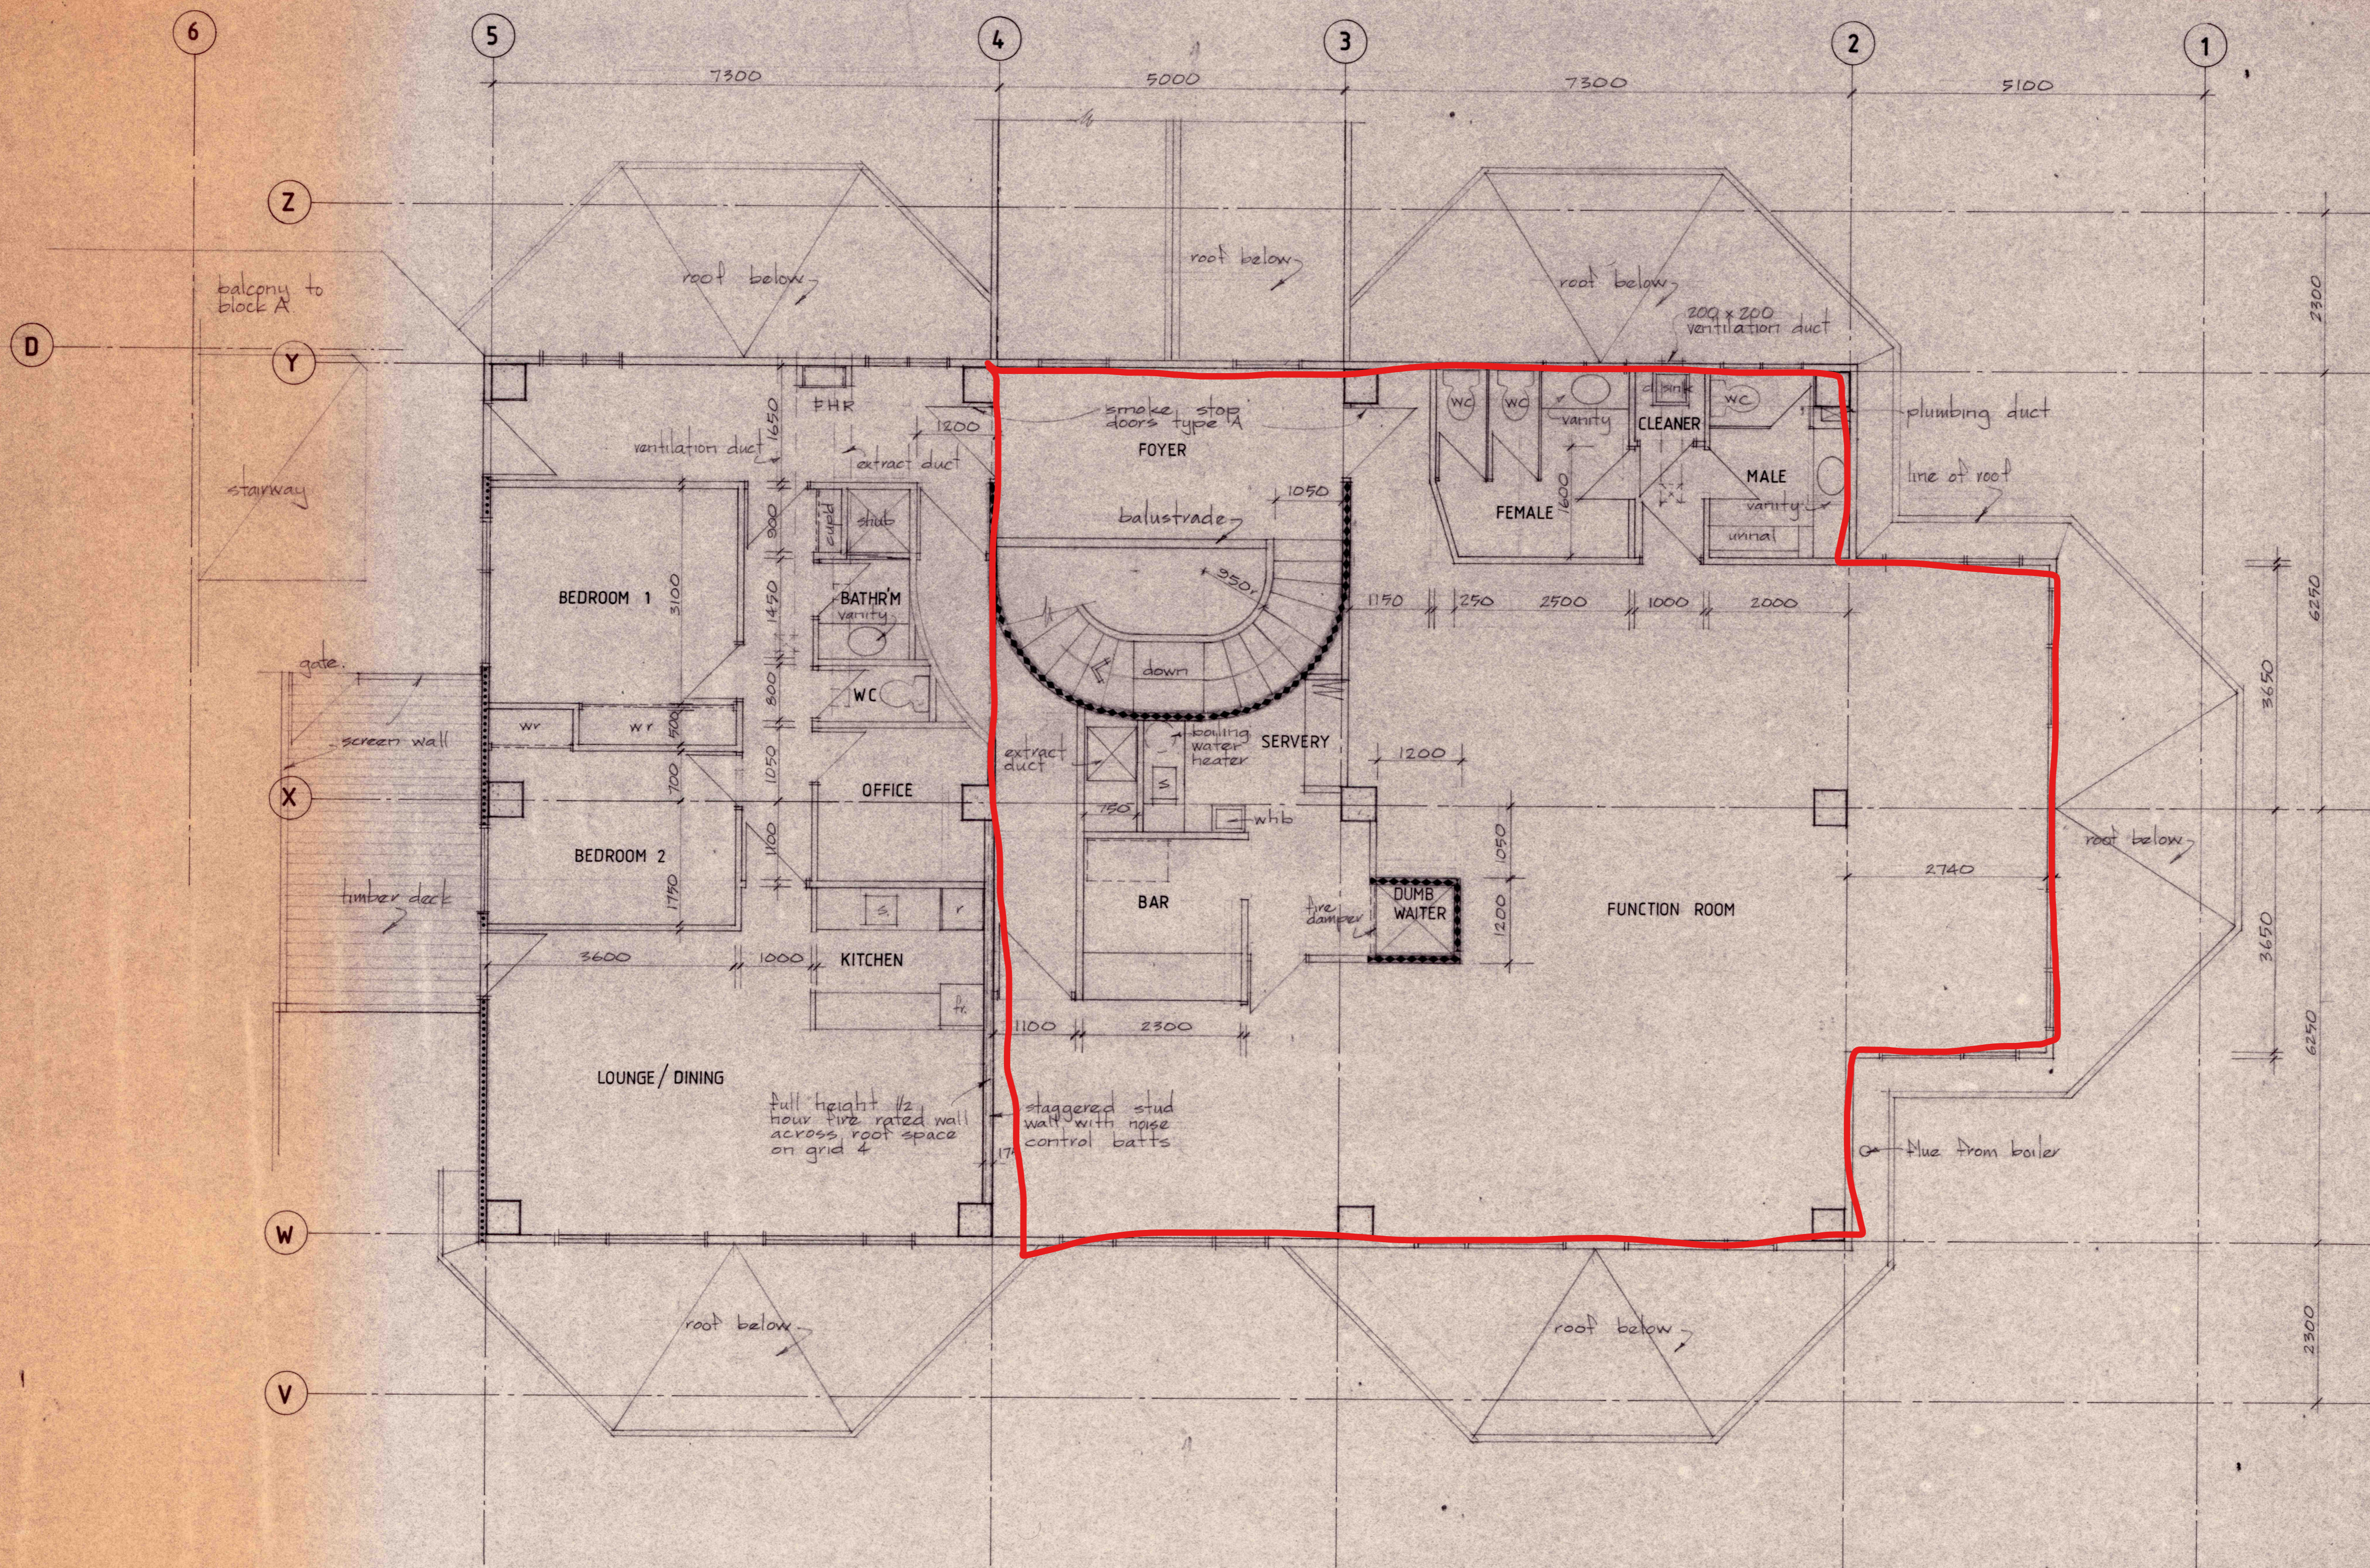

ADMINISTRATION BLOCK  
 PLAN LEVEL 148.300

..... 1 hour fire rated wall  
 ..... 1/2 hour fire rated wall

Wellington City Council  
 Received: 26/4/2023

ISSUE	REVISION	BY	DATE
<b>DOWNER</b> DESIGN & BUILD			
comeskey grant architects ltd registered architects p.o. box 27321, wellington tel 856 751 856 750			
JOB TITLE WELLINGTON MOTOR INN			
SHEET TITLE ADMINISTRATION BLOCK PLAN LEVEL 148.300			
DESIGNED	SHEET NO	REV	
DRAWN C.L.	A4		
CHECKED			
SCALE 1:50	JOB NO		
DATE July 85	R6-03		