



Title Plan - SO 509155

Survey Number SO 509155
Surveyor Reference 30697 Zielinski
Surveyor Barry Dean Sayer
Survey Firm AdamsonShaw (Porirua)
Surveyor Declaration I Barry Dean Sayer, being a licensed cadastral surveyor, certify that:
(a) this dataset provided by me and its related survey are accurate, correct and in accordance with the Cadastral Survey Act 2002 and the Rules for Cadastral Survey 2010, and
(b) the survey was undertaken by me or under my personal direction.
Declared on 27 Apr 2017 02:24 PM

Survey Details

Dataset Description Sections 1 & 2
Status Approved as to Survey
Land District Wellington
Submitted Date 27/04/2017


Survey Class Class A
Survey Approval Date 05/05/2017
Deposit Date

Territorial Authorities

Wellington City

Created Parcels

Parcels	Parcel Intent	Area	CT Reference
Section 1 Survey Office Plan 509155	Legalisation	0.0069 Ha	
Section 2 Survey Office Plan 509155	Legalisation	0.0001 Ha	
	Road		
Total Area		<hr/> 0.0070 Ha	

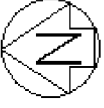

Diag. A

Lot 107 DP 20263

Lot 108 DP 20263

Lot 109 DP 20263


Lot 110 DP 20263

Section 1
0.0069Ha

Section 2
0.0001Ha

Huntingdon

Street

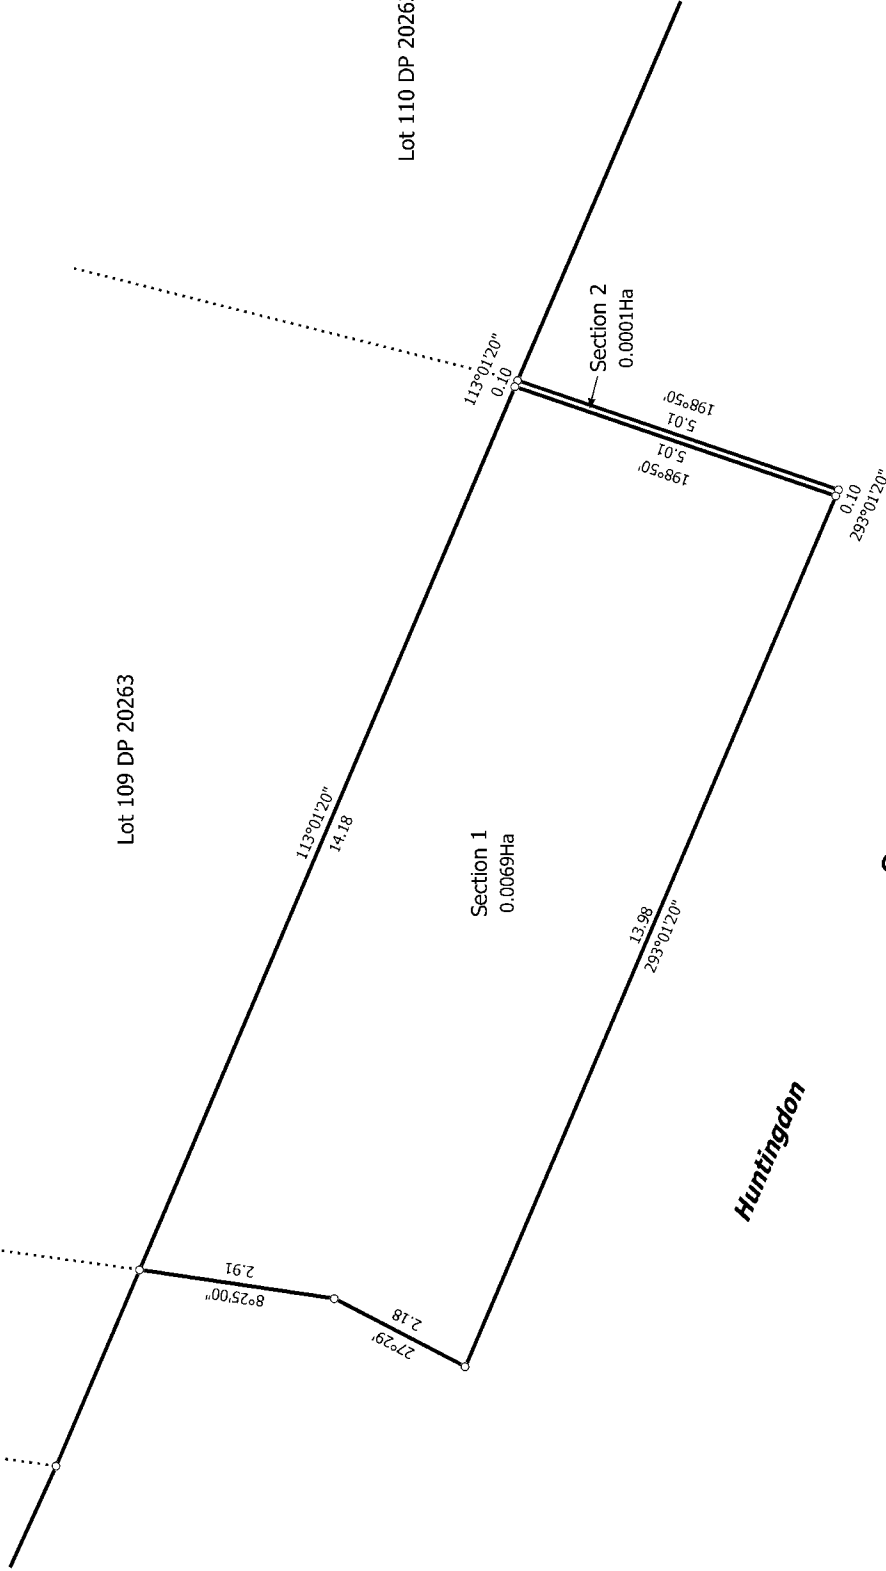

T 1/1

Land District: Wellington

Digitally Generated Plan

Generated on: 05/05/2017 2:06pm Page 2 of 2

Sections 1 & 2

Surveyor: Barry Dean Sayer
Firm: AdamsonShaw (Porirua)

Title Plan
SO 509155
Approved on: 5/05/2017