


maunga

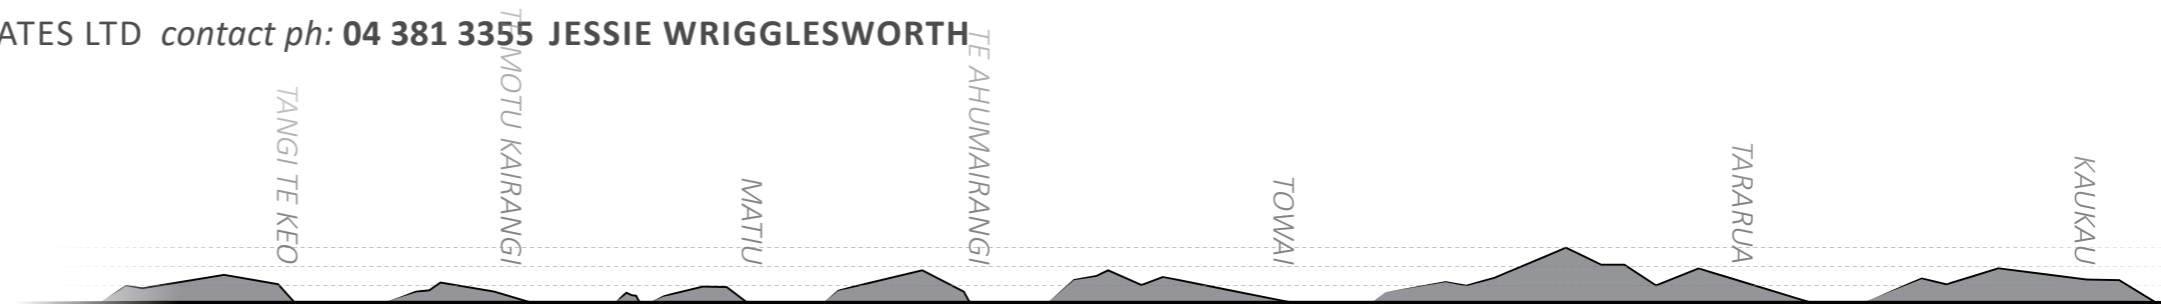


THE IDEA

Inspired by Te Whanaganui a Tara's persistently inclined nature, 'Maunga' displays some of Wellington's most recognisable hills, silhouetted against one another in a satisfying hillscape image reel.

Seven unique forms can be arranged in countless combinations for a diverse street aesthetic and experience.

The colours depicted reminisce about a Wellington seashore-hillside sunset or sunrise when our usually forest blanketed arena is alight with colour.

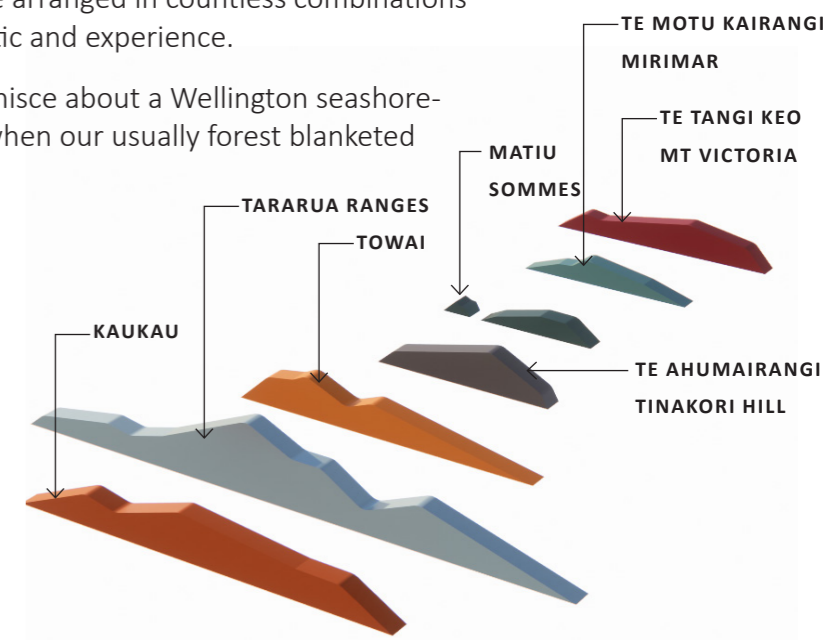

MATERIALS & INSTALLATION





INSTALLATION METHOD

With repeating but diverse forms these elements require a set of precast concrete moulds that can be reused for years.

Colour variations can be achieved using either coloured cement oxide additives, or as is illustrated here, epoxy adhered anodised aluminium facings.

The maunga can be bolted directly into the existing asphalt surface requiring minimal impact to the existing street as well as having the ability to be integrated into future cycle buffers with planting or urban social spaces.

COST EST : \$750-1200/m + initial mould fabrication

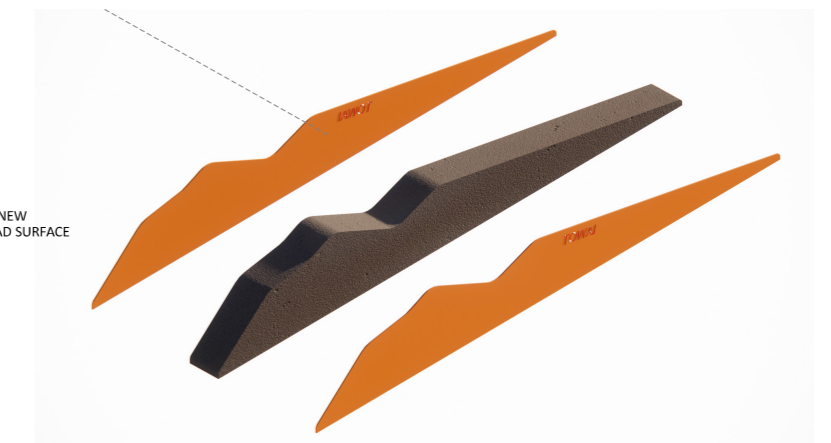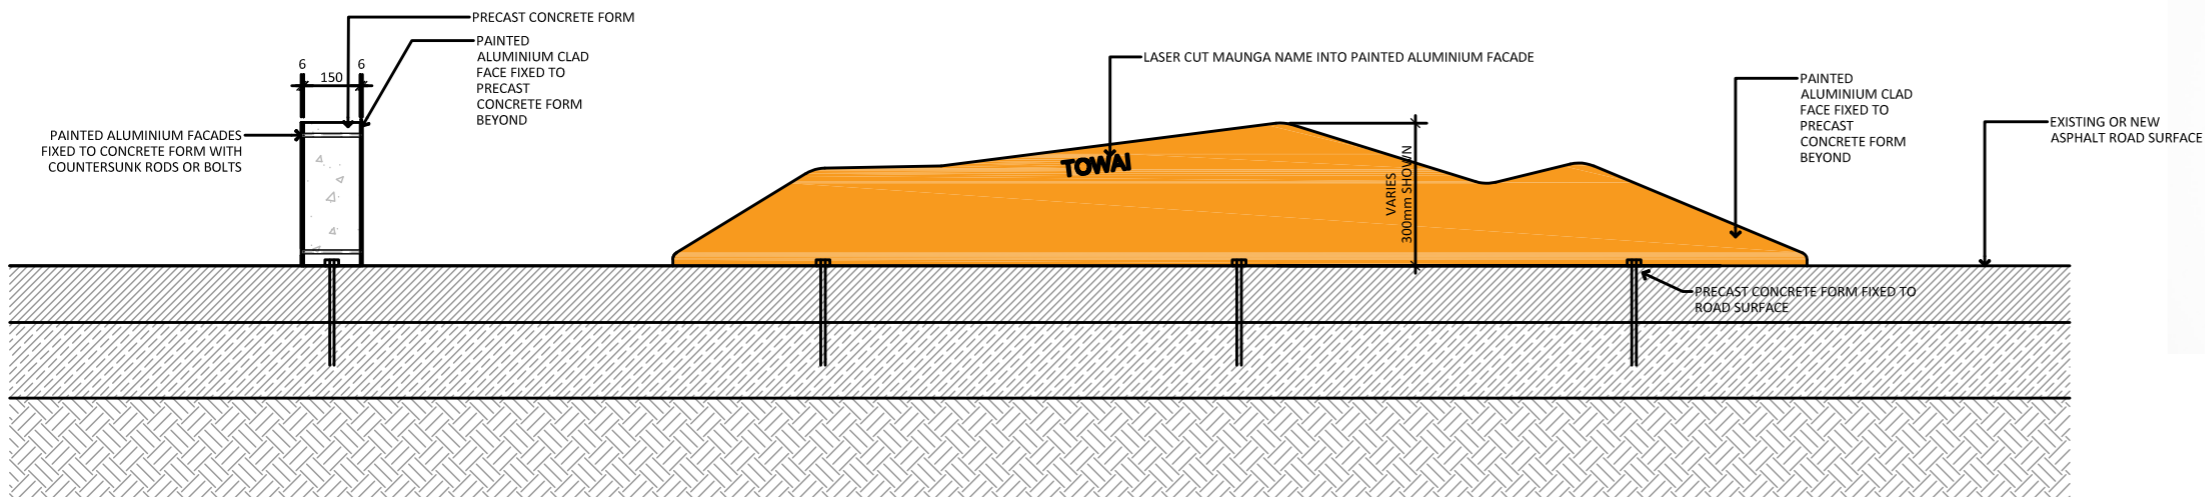

1:20 SCALE