




LEGEND


EXISTING KERB TO BE REMOVED 

EXISTING KERB TO REMAIN 

PROPOSED NEW KERB 

NOTES

- BUS STOP ON WAITOA ROAD EAST (HATAITAI STOP E) - POSSIBLE FUTURE OPTIONS TO RE-INSTATE P60 PARKING PENDING ON NEW TIME TABLE CHANGES ASSESSMENT BY GWRC
- PROPOSED TO CHANGE UNLIMITED ANGLE PARKING ON WILLIAM STREET TO P60 (3 TO 6 SPACES)

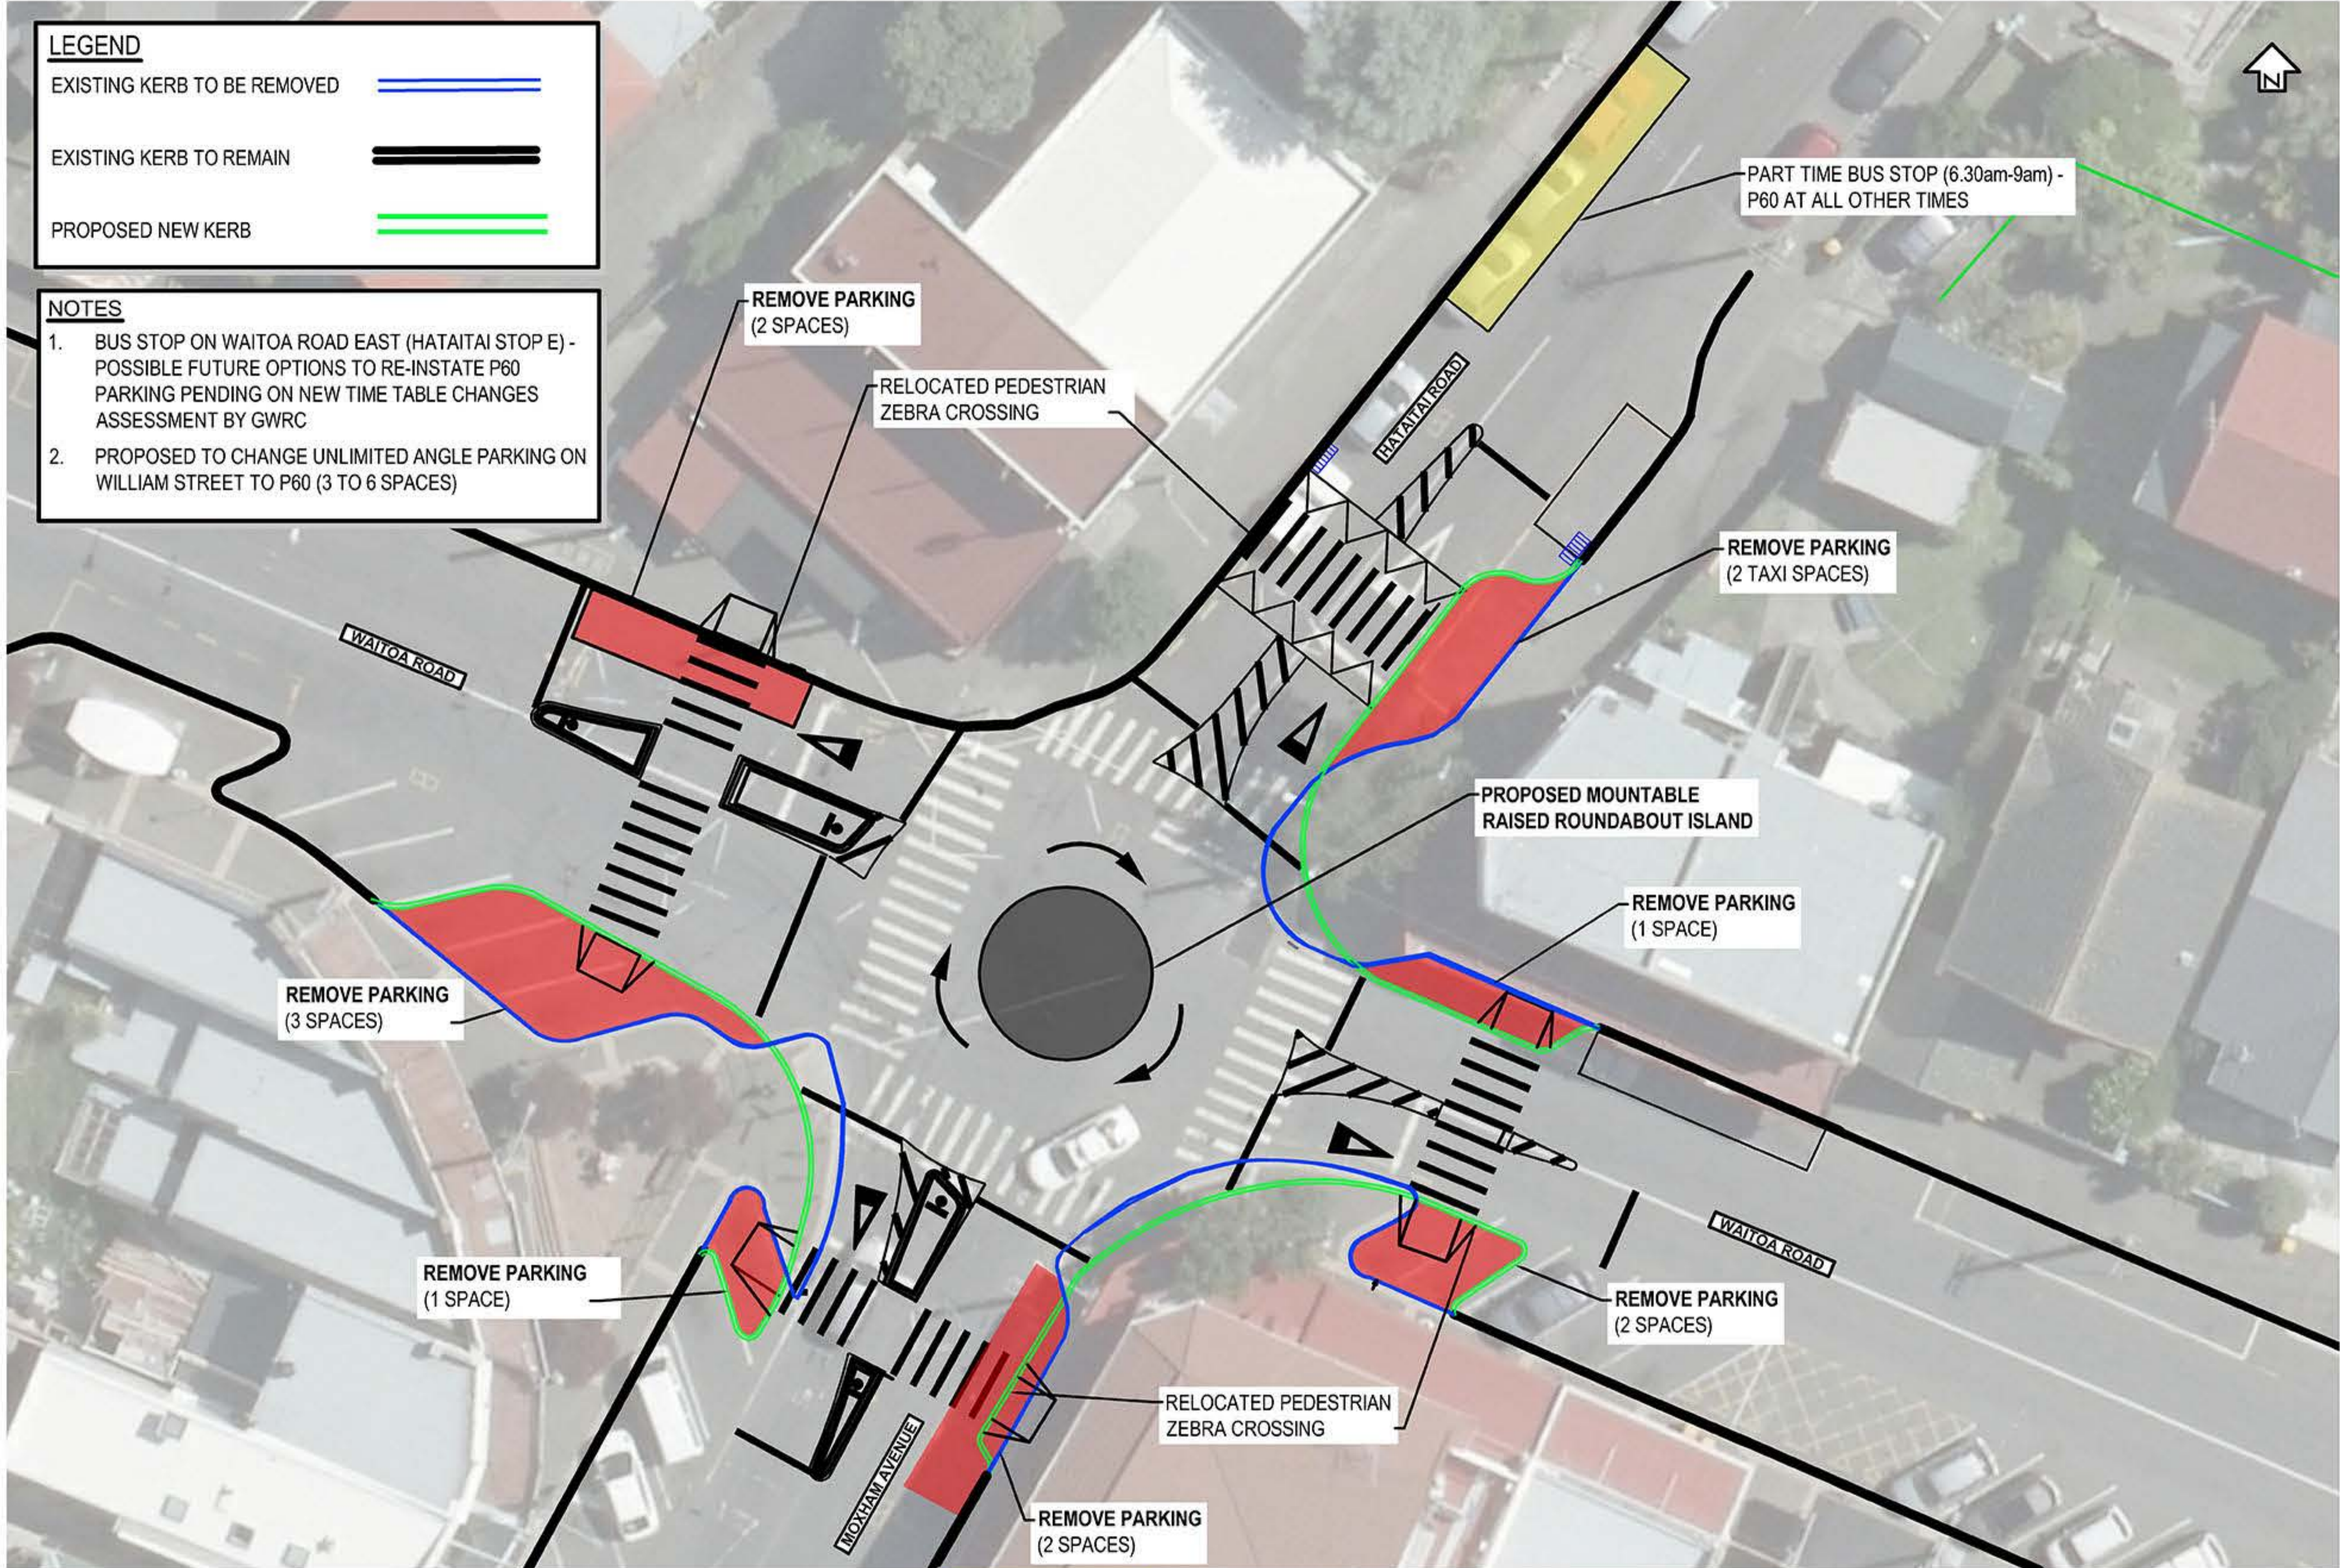

HATAITAI ROAD/WAIOTOA ROAD/MOXHAM AVENUE
INTERSECTION IMPROVEMENTS
CONSULTATION PLAN

Drawn By:	REID HERMANSEN
Scale:	1:200 @A1
Job No:	80510109
Figure No:	SK1
Model Version:	A