


hatched area indicates
new raised floor to this point

Outdoor area
Licensed area

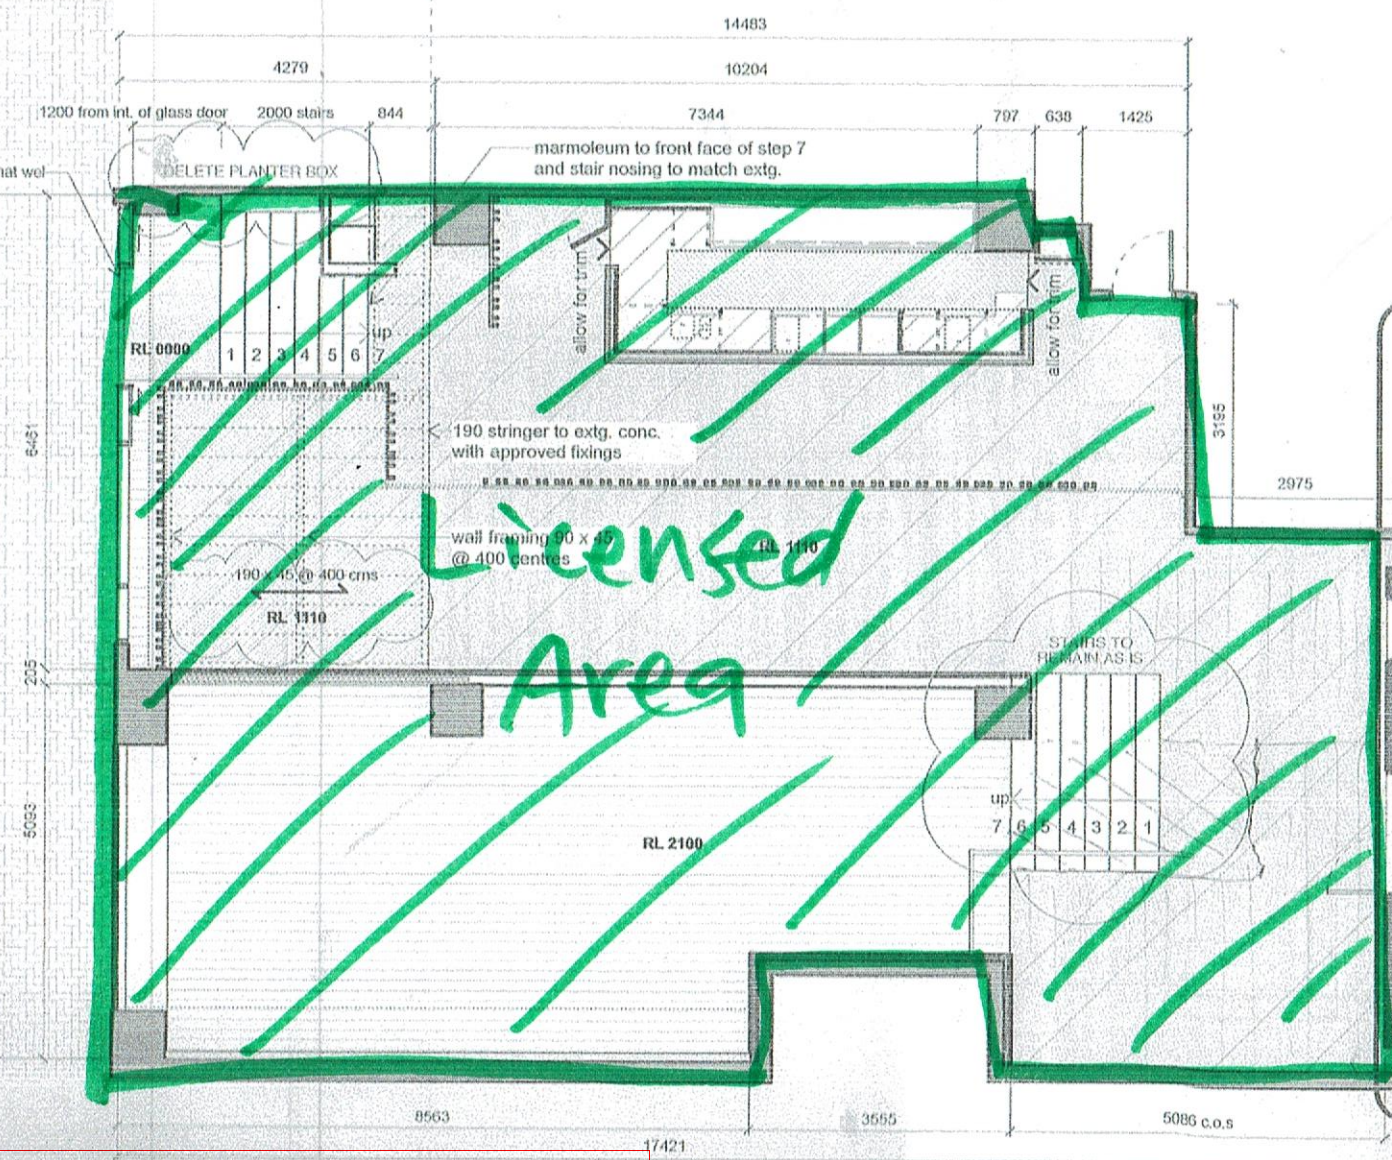


TO REMAIN UNCHANGED

Wellington City Council Received:
07/07/2022

existing floor for new
surrender at 100

hatched area indicates
new raised floor to this point

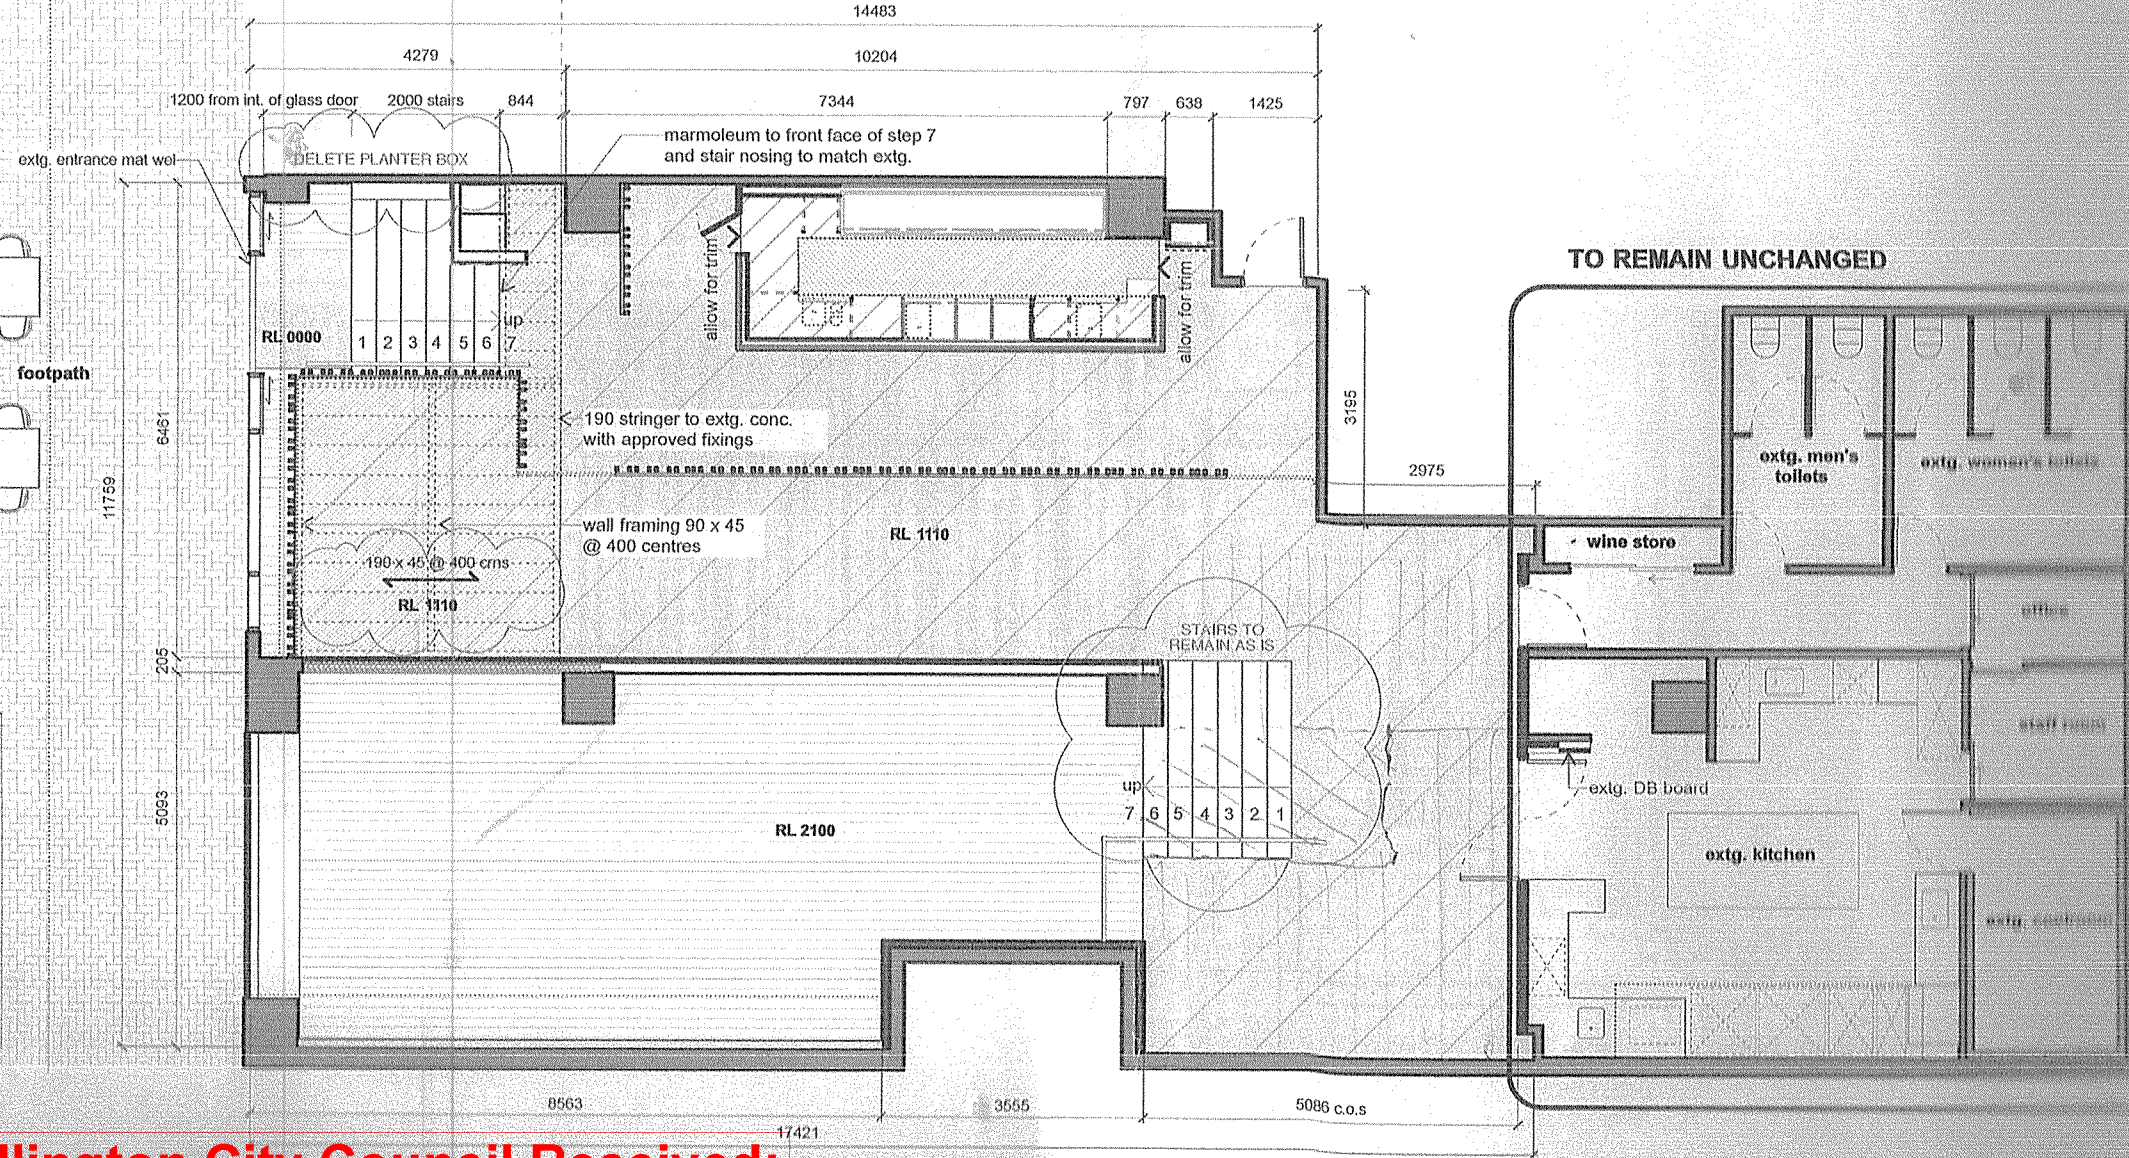

TO REMAIN UNCHANGED

Wellington City Council Received:
21/06/2022