
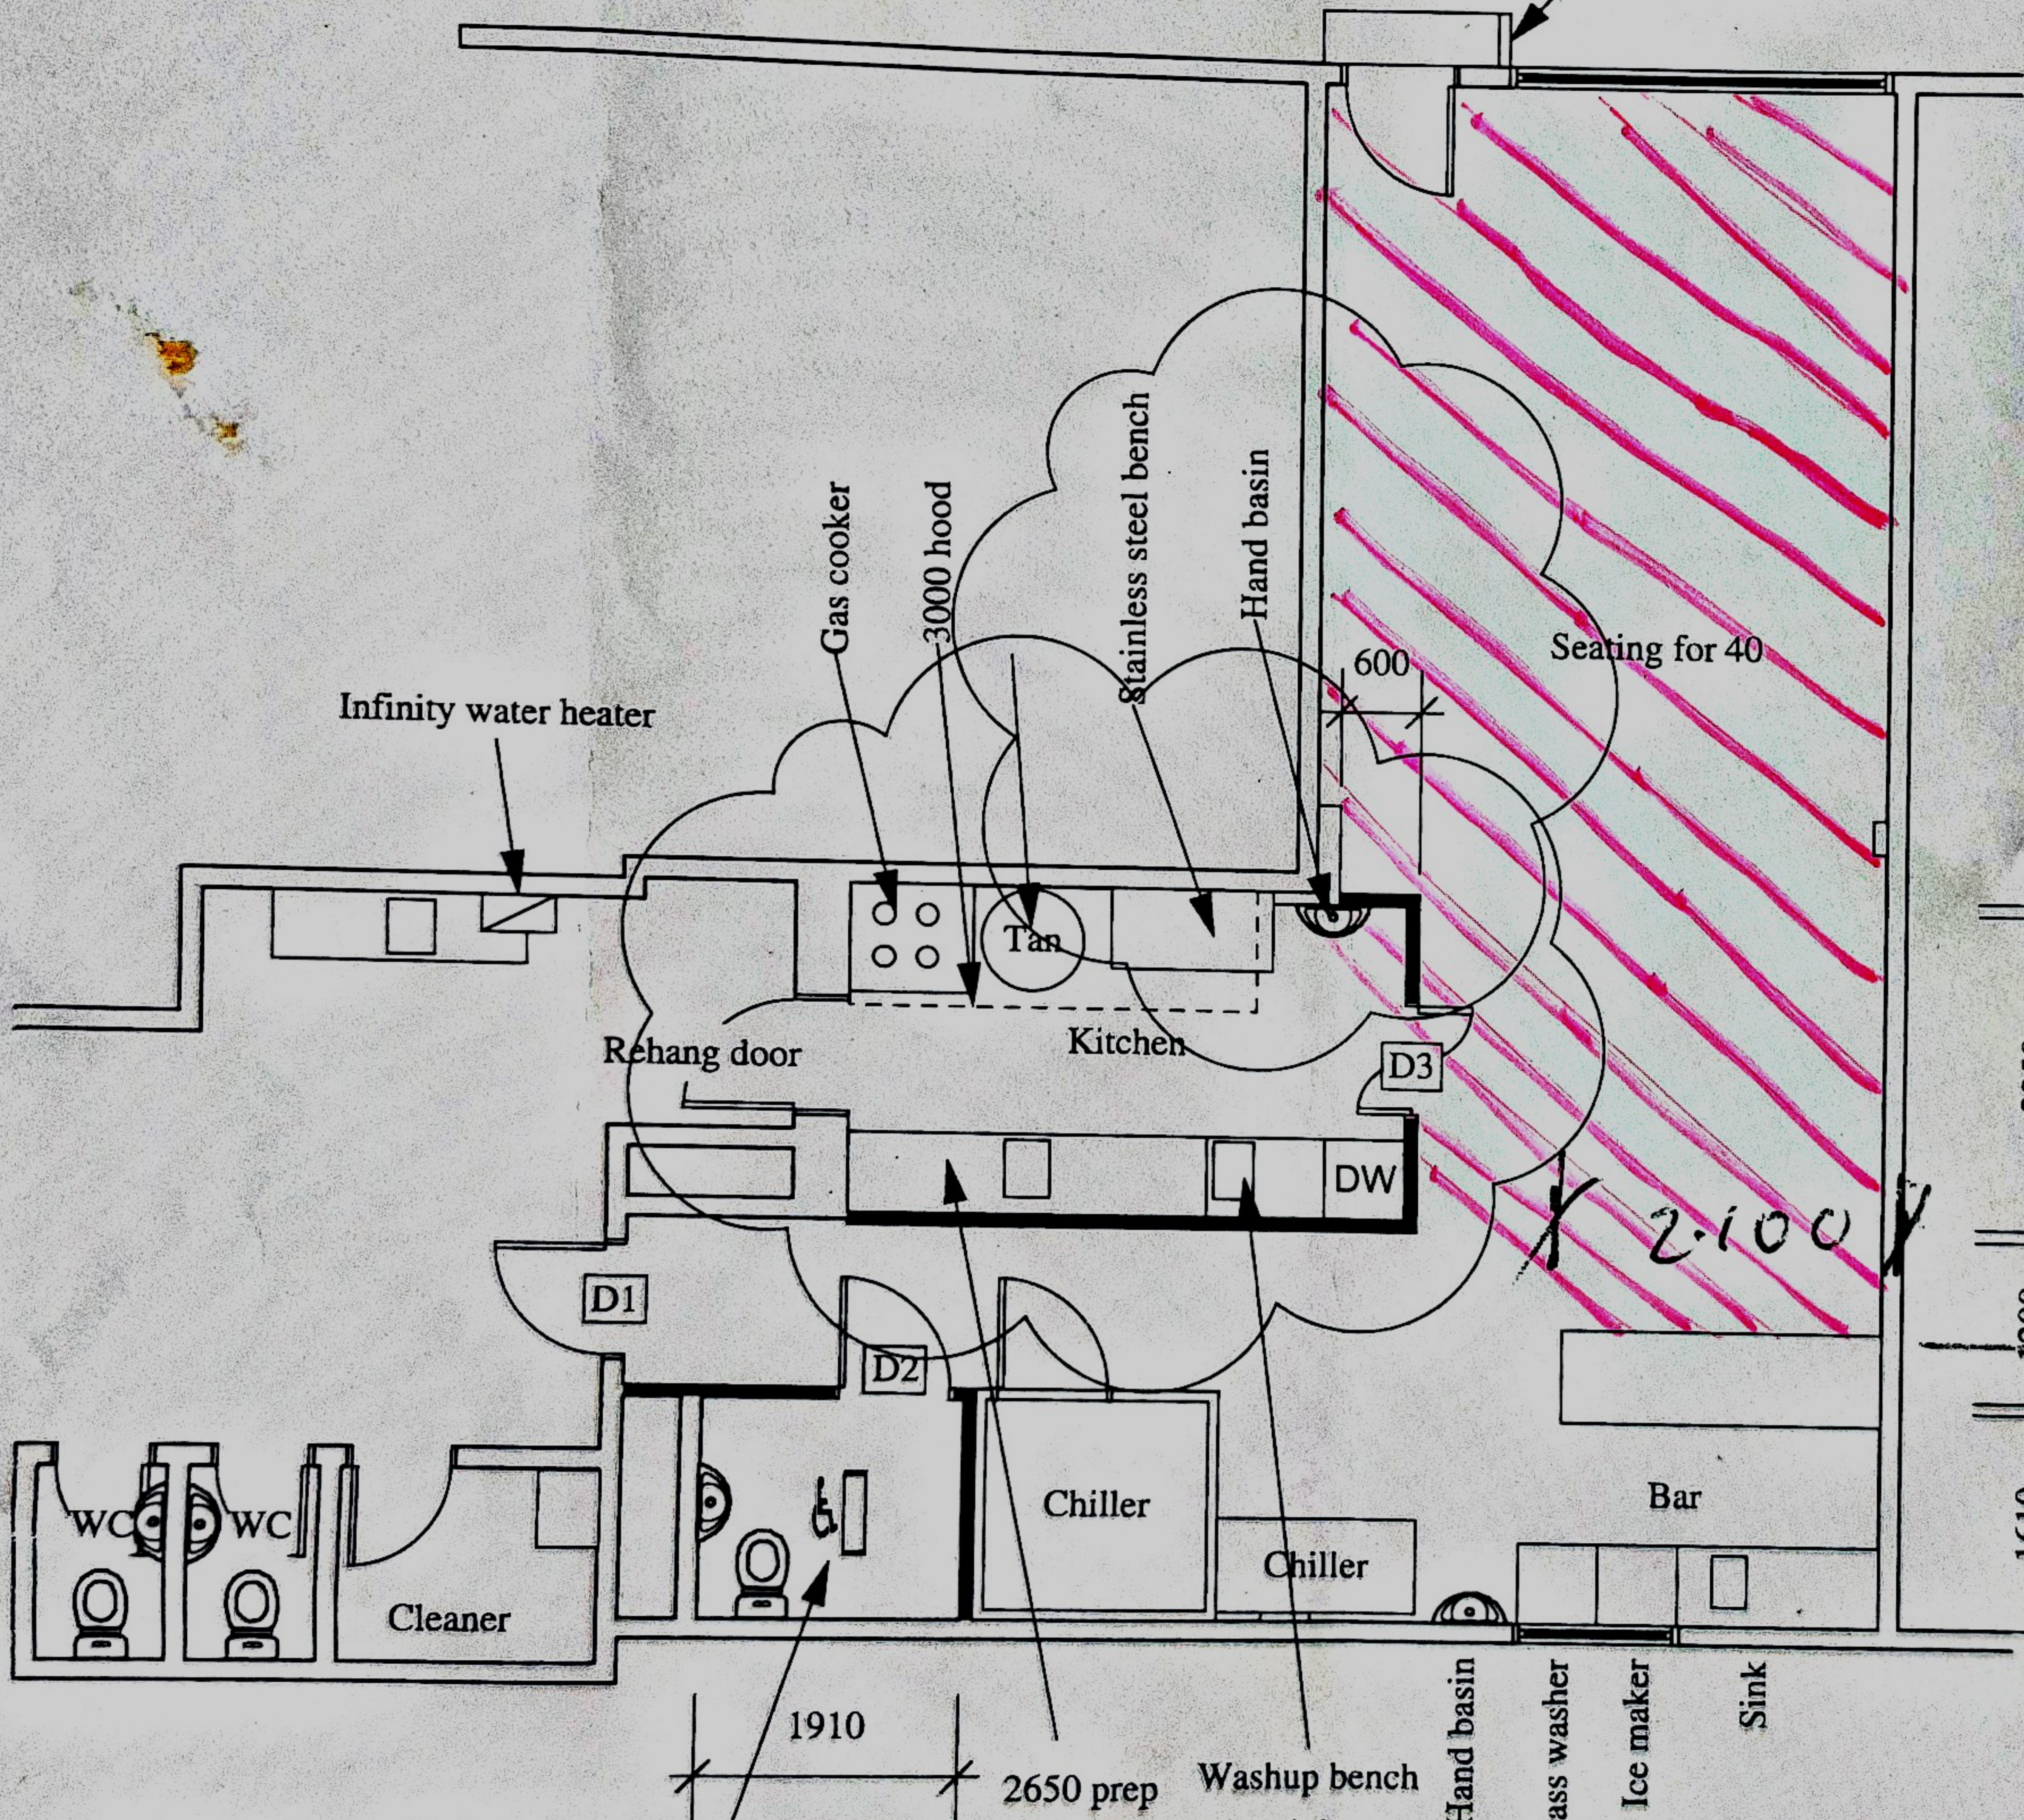
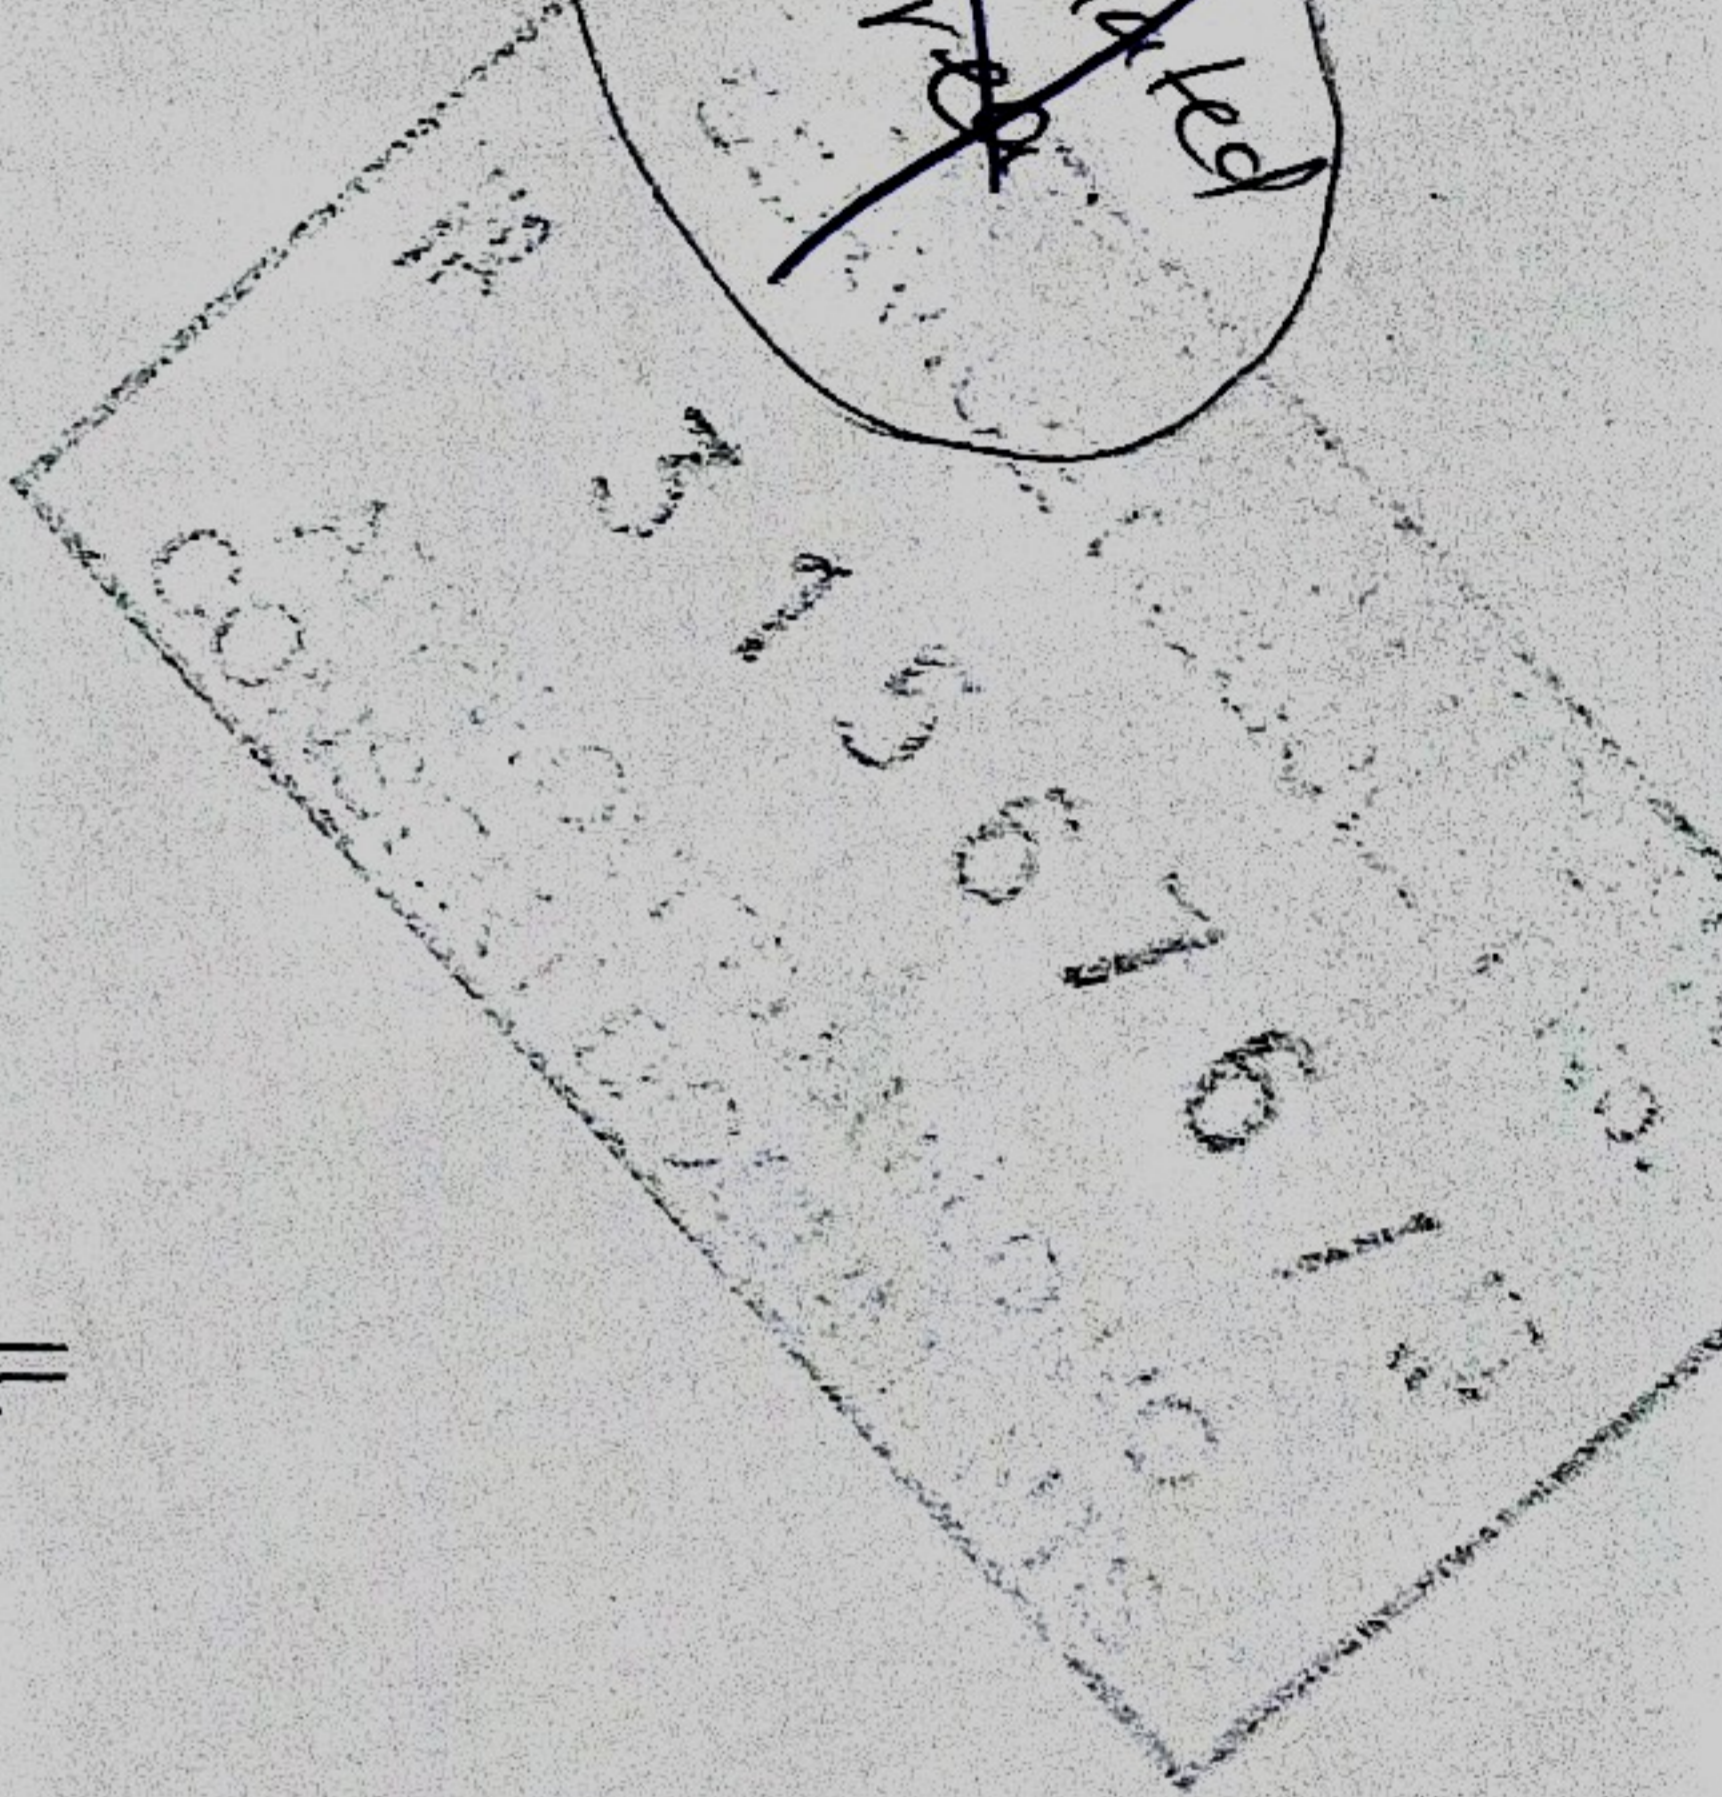
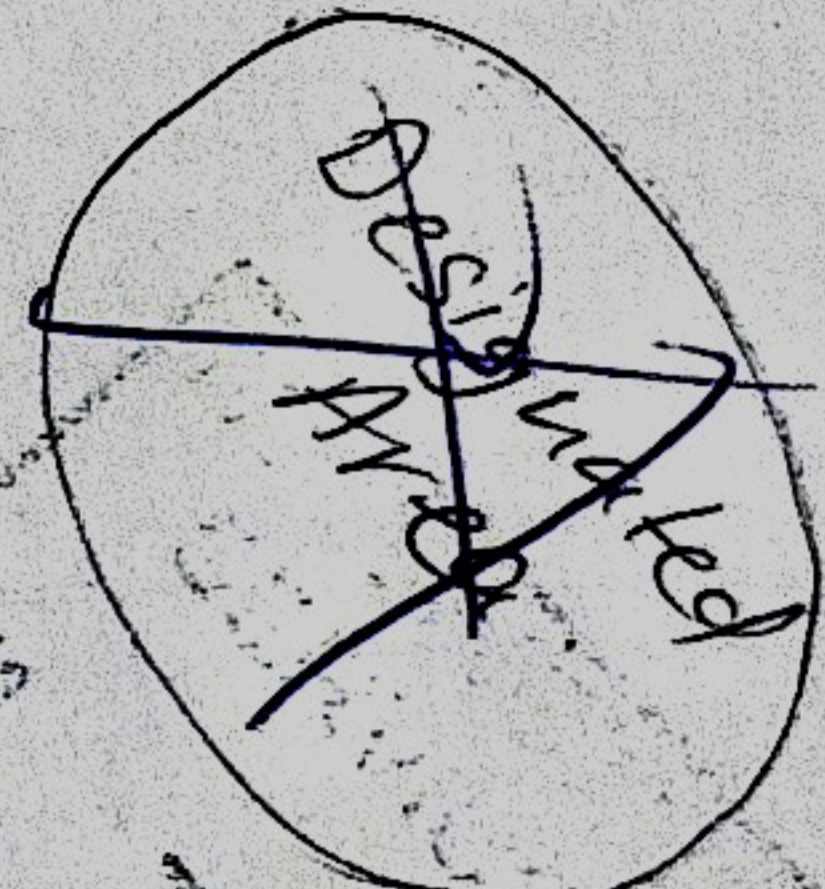


SCALE:- 1:100

RECEIVED
WAKEFIELD ST. WELLINGTON

Principal Entrance

 - Supervised area undesignated



Proposed Plan

Fitout toilet to
NZS 4121:2001

Wellington City Council Received:
11/08/2022