



Licensed area

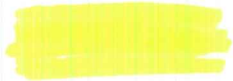

bar area



outdoor area licensed

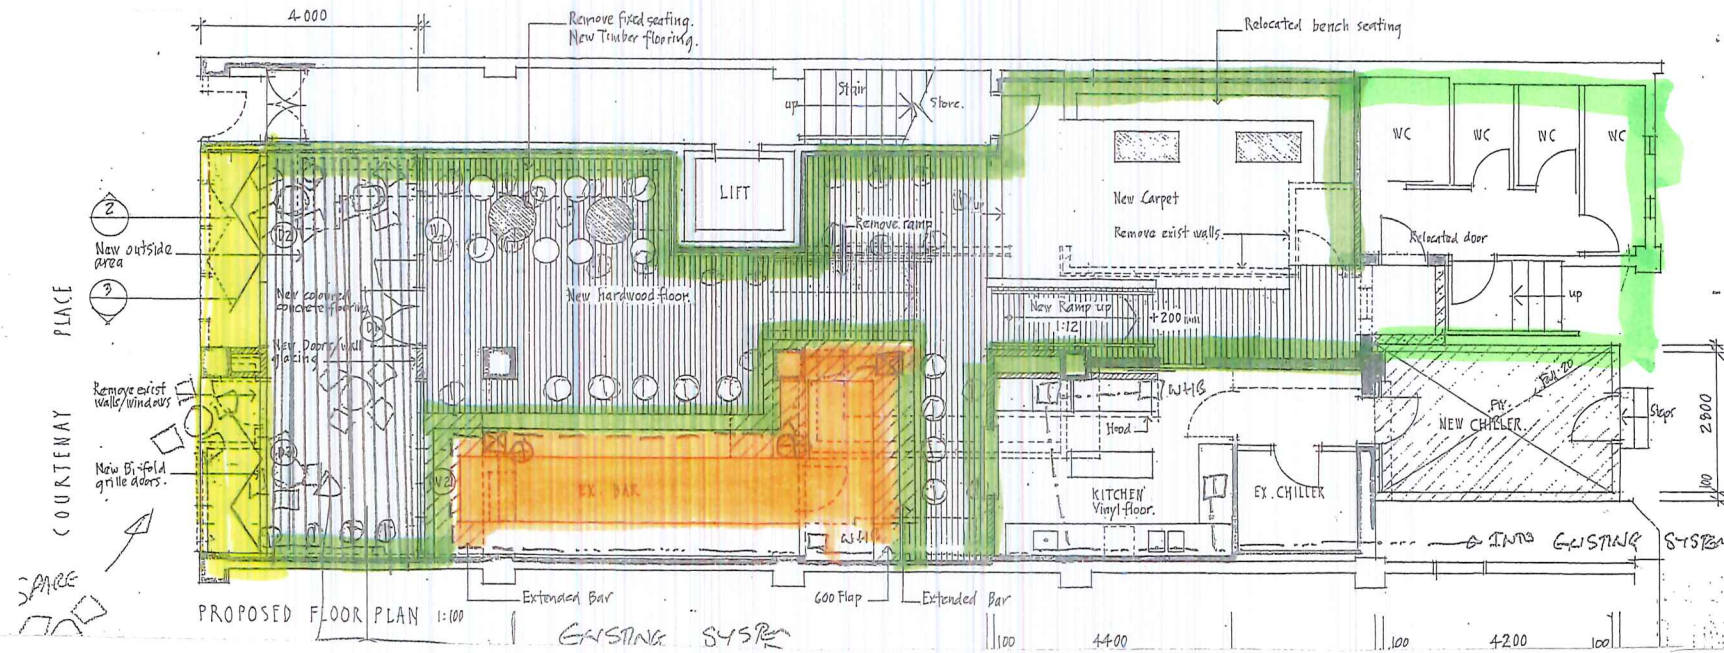

Malthouse 48a Courtenay Place

**Wellington City Council Received:  
19/08/2022**