


Wellington City Council Received:
7/11/2022

ROOM KEY	
01	ENTRANCE - new vinyl
02	RESTAURANT - new vinyl
03	KITCHEN - new vinyl
04	DISABLED WC - existing
05	WC - new vinyl
06	CHILLER - new vinyl
07	REAR COURTYARD - existing tiles

AREAS	
DINING	100 sqm
KITCHEN	75 sqm
AMENITIES	12.5 sqm

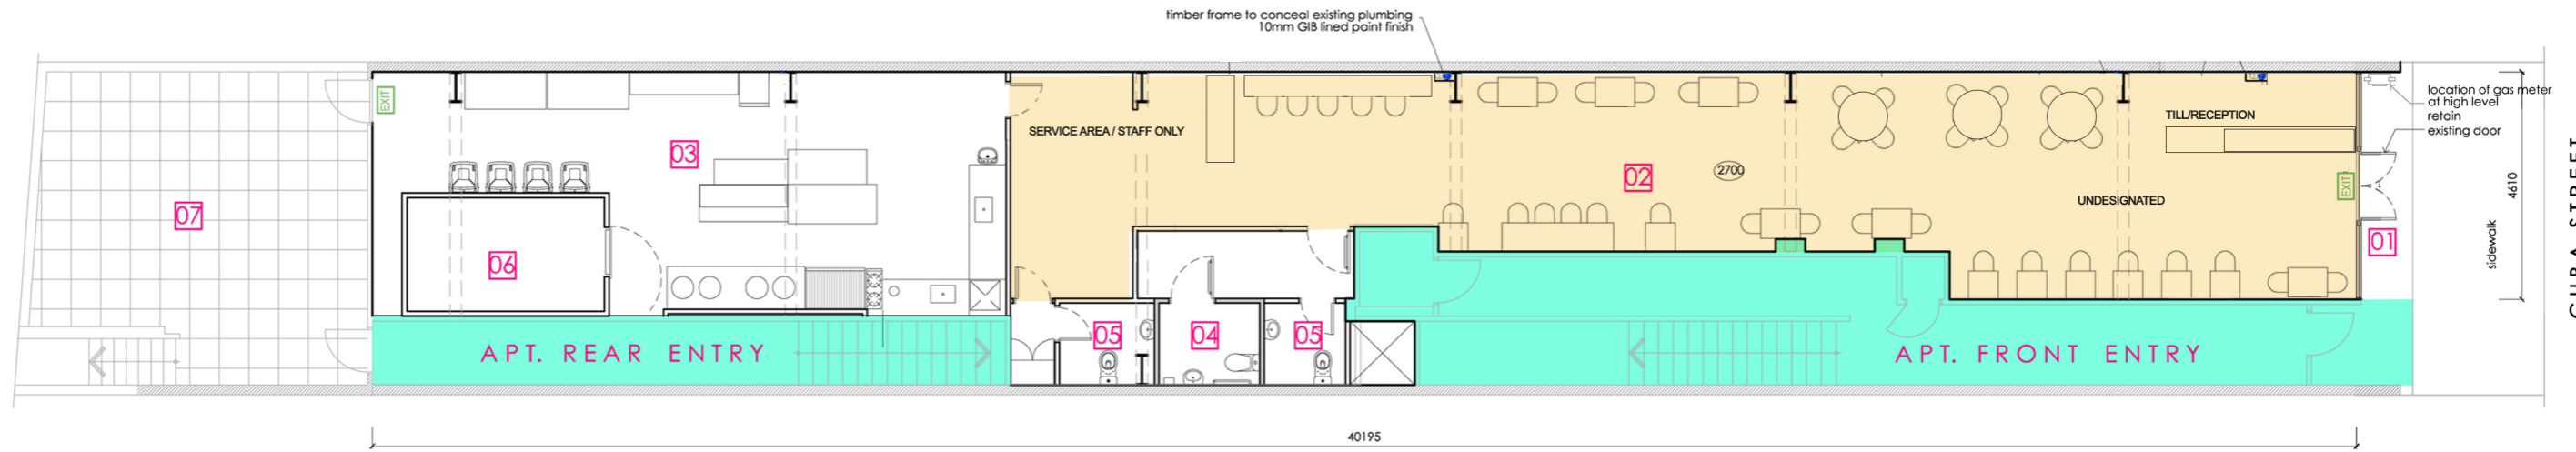

FLOOR LAYOUT PLAN
1:100

Undesignated Area