


Wellington City Council
Received: 25/3/23

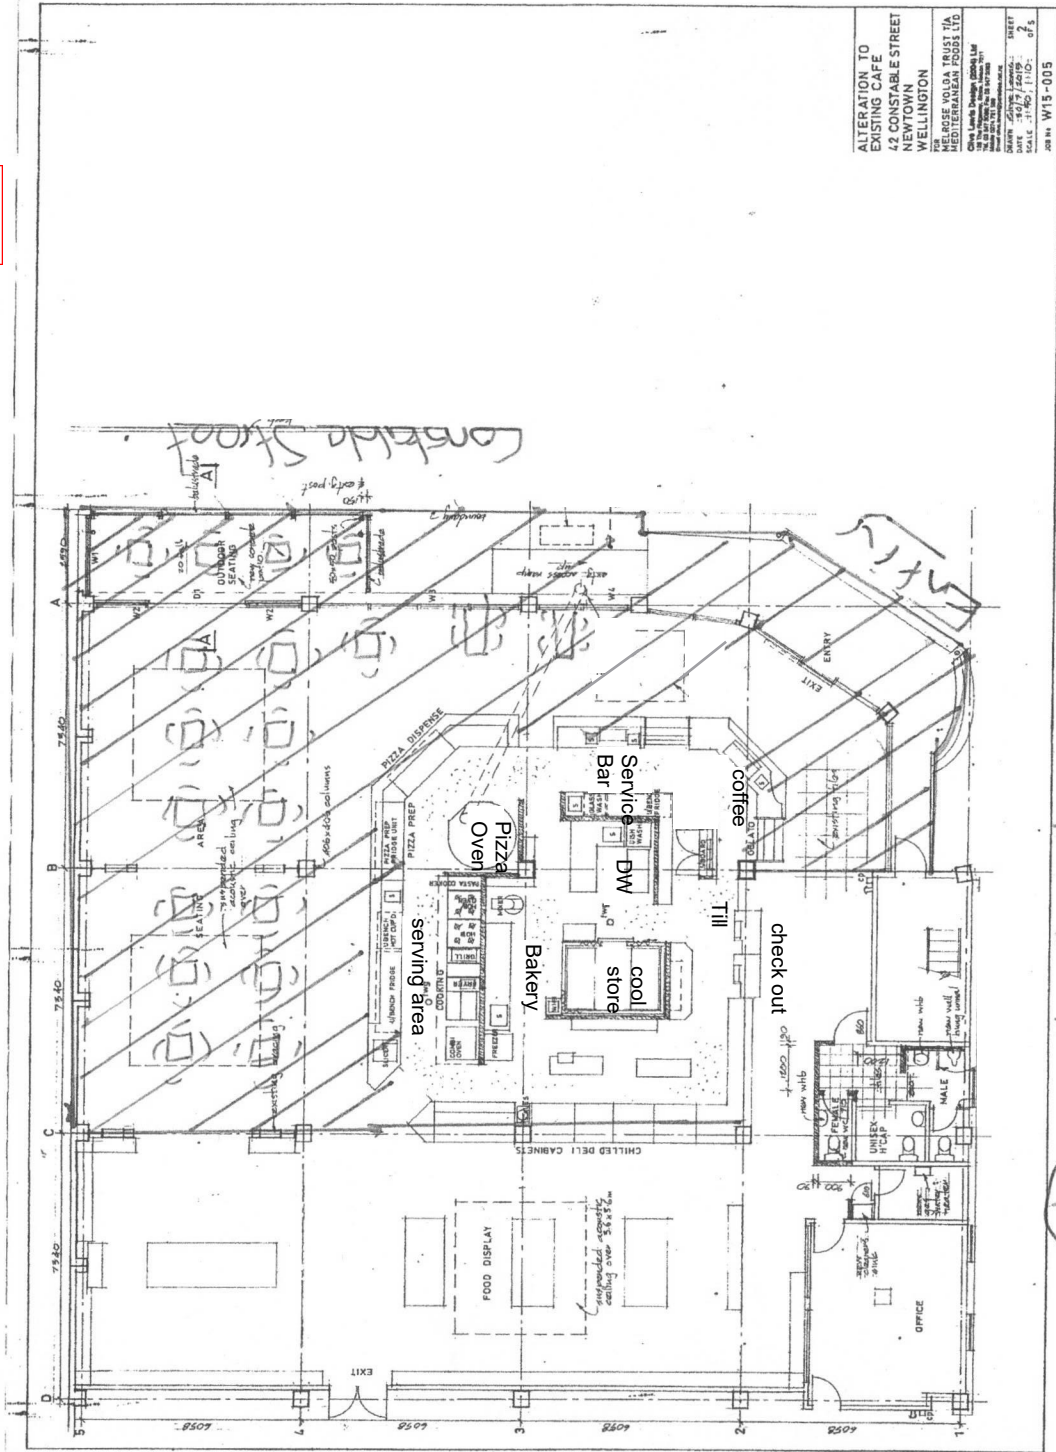

Constable Street

Waiwairua Road

1