


1 Kumutoto Laneway Parking - Two Way Option
Scale: 1:250@A1 | 1:500@A3

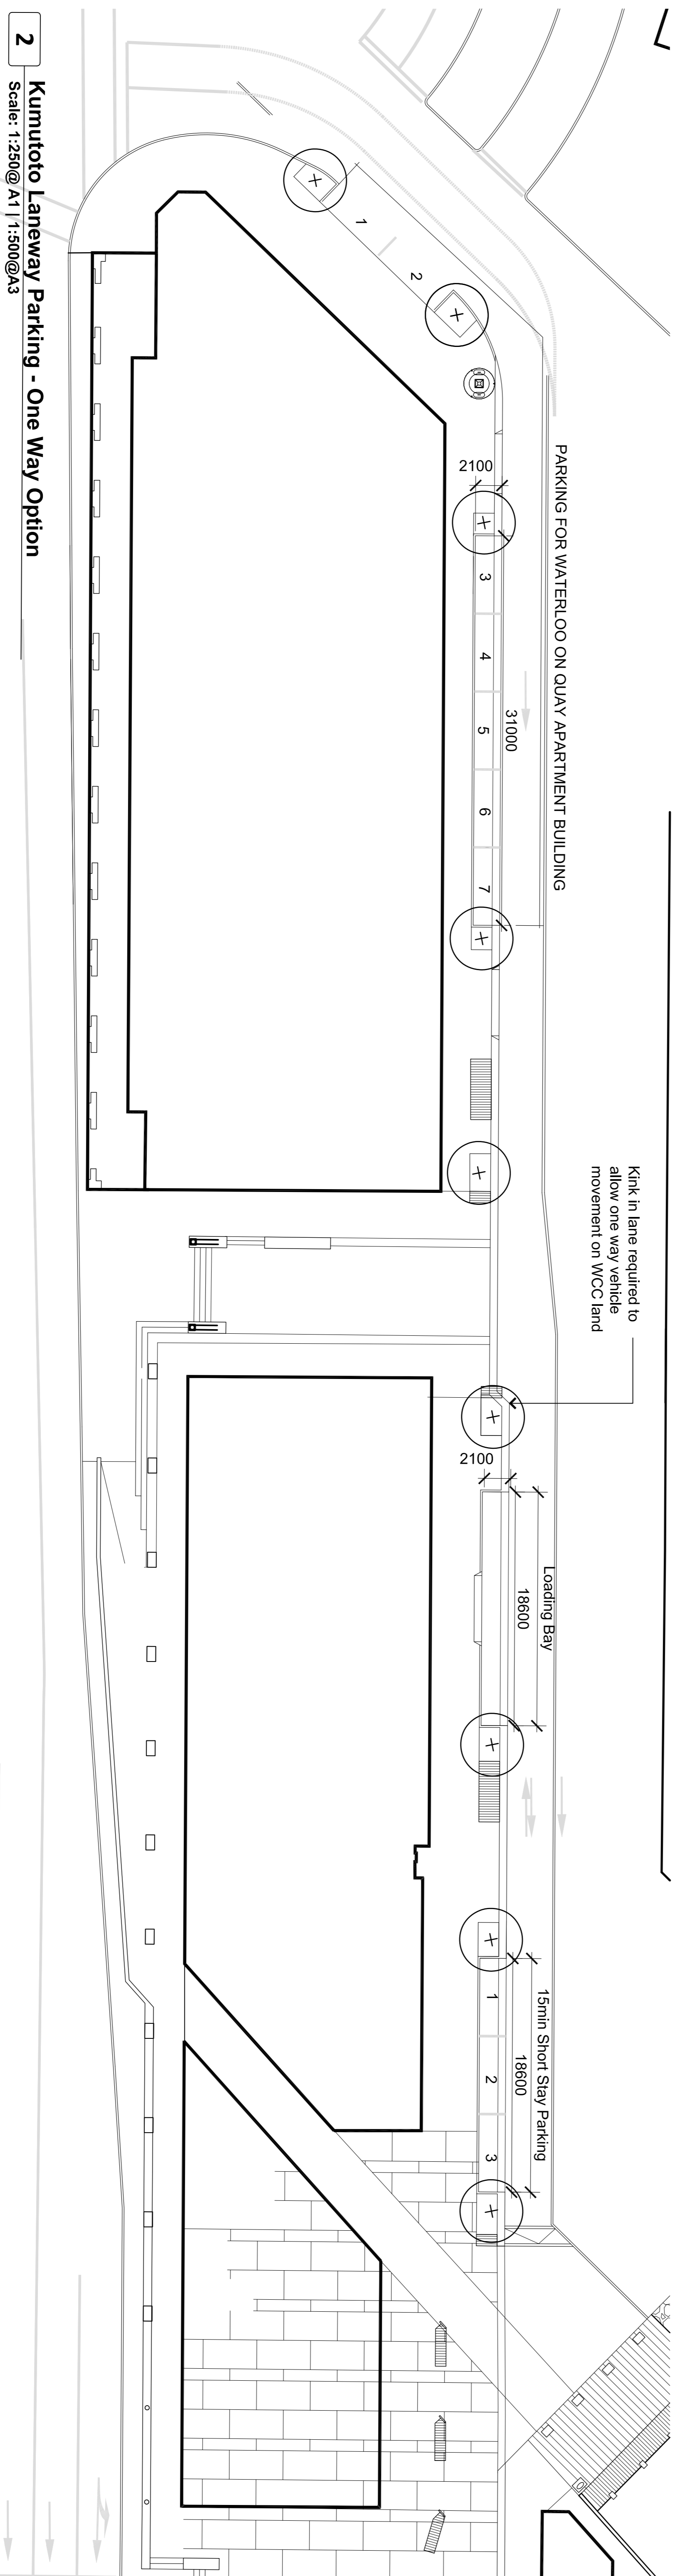

2 Kumutoto Laneway Parking - One Way Option
Scale: 1:250@A1 | 1:500@A3

A	For Resource Consent	JP DM 12.03.15
No.	Revision	By Chk Date

isthmus
AKL 09 309 9442 | TGA 07 579 0487 | WTN 04 499 9832
www.isthmus.co.nz

Client: **Wellington City Council**

Architect: **North Kumutoto**

Engineer: **Resource Consent**

Job No. **3158**

Drawing Number **1.047**

Scale: 1:250 @A1 | 1:500 @A3

Drawing Title: **Laneway Parking and Loading**

Revision: **A**

Issued For: **Resource Consent**

North

Do not scale. Verify dimensions on site before commencing any work. COPYRIGHT ISTHMUS GROUP LIMITED ©