

SO 338421 (Survey Plan)

Cov - 01/01, Pgs - 001, 15/08/04, 00:17



DocID: 41101485



TABLE OF COORDINATES		
Mark	mN	mE
KAIWHARAWHARA HILL (A280)	805303.71	400572.40

NOTES
 1. No occupation on surveyed boundaries unless otherwise shown.
 2. For fixes of buildings see field note.

CLASS OF SURVEY : I
 GEODETIC DATUM 2000
 WELLINGTON CIRCUIT 2000
 FALSE ORIGIN
 80000mN 40000mE

Total Area _____
 Comprised in _____



I. PETER ALAN MAUNDER
 being a person entitled to practise as a licensed cadastral surveyor, certify that -
 a) The surveys to which this dataset relates are accurate, and were undertaken by me or under my direction in accordance with the Cadastral Survey Act 2002 and the Surveyor-General's Rules for Cadastral Survey 2002/12.
 b) This dataset is accurate, and has been created in accordance with that Act and these Rules.
 Signed Peter Maunder Date 10/6/2004
 Field Book _____ p. _____ Traverse Book _____ p. _____
 Reference Plans DP's 20428, 20728, 21691, 24195, 44567, 51650 SO 38373
 Examined _____ Correct

Approved as to Survey by Land Information NZ on
1 / 7 / 2004

Deposited by Land Information NZ on
1 / 1

File 4699 / REB
 Received 14.6.04
 Instructions

SO 338421

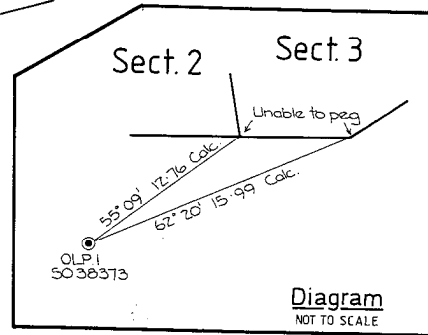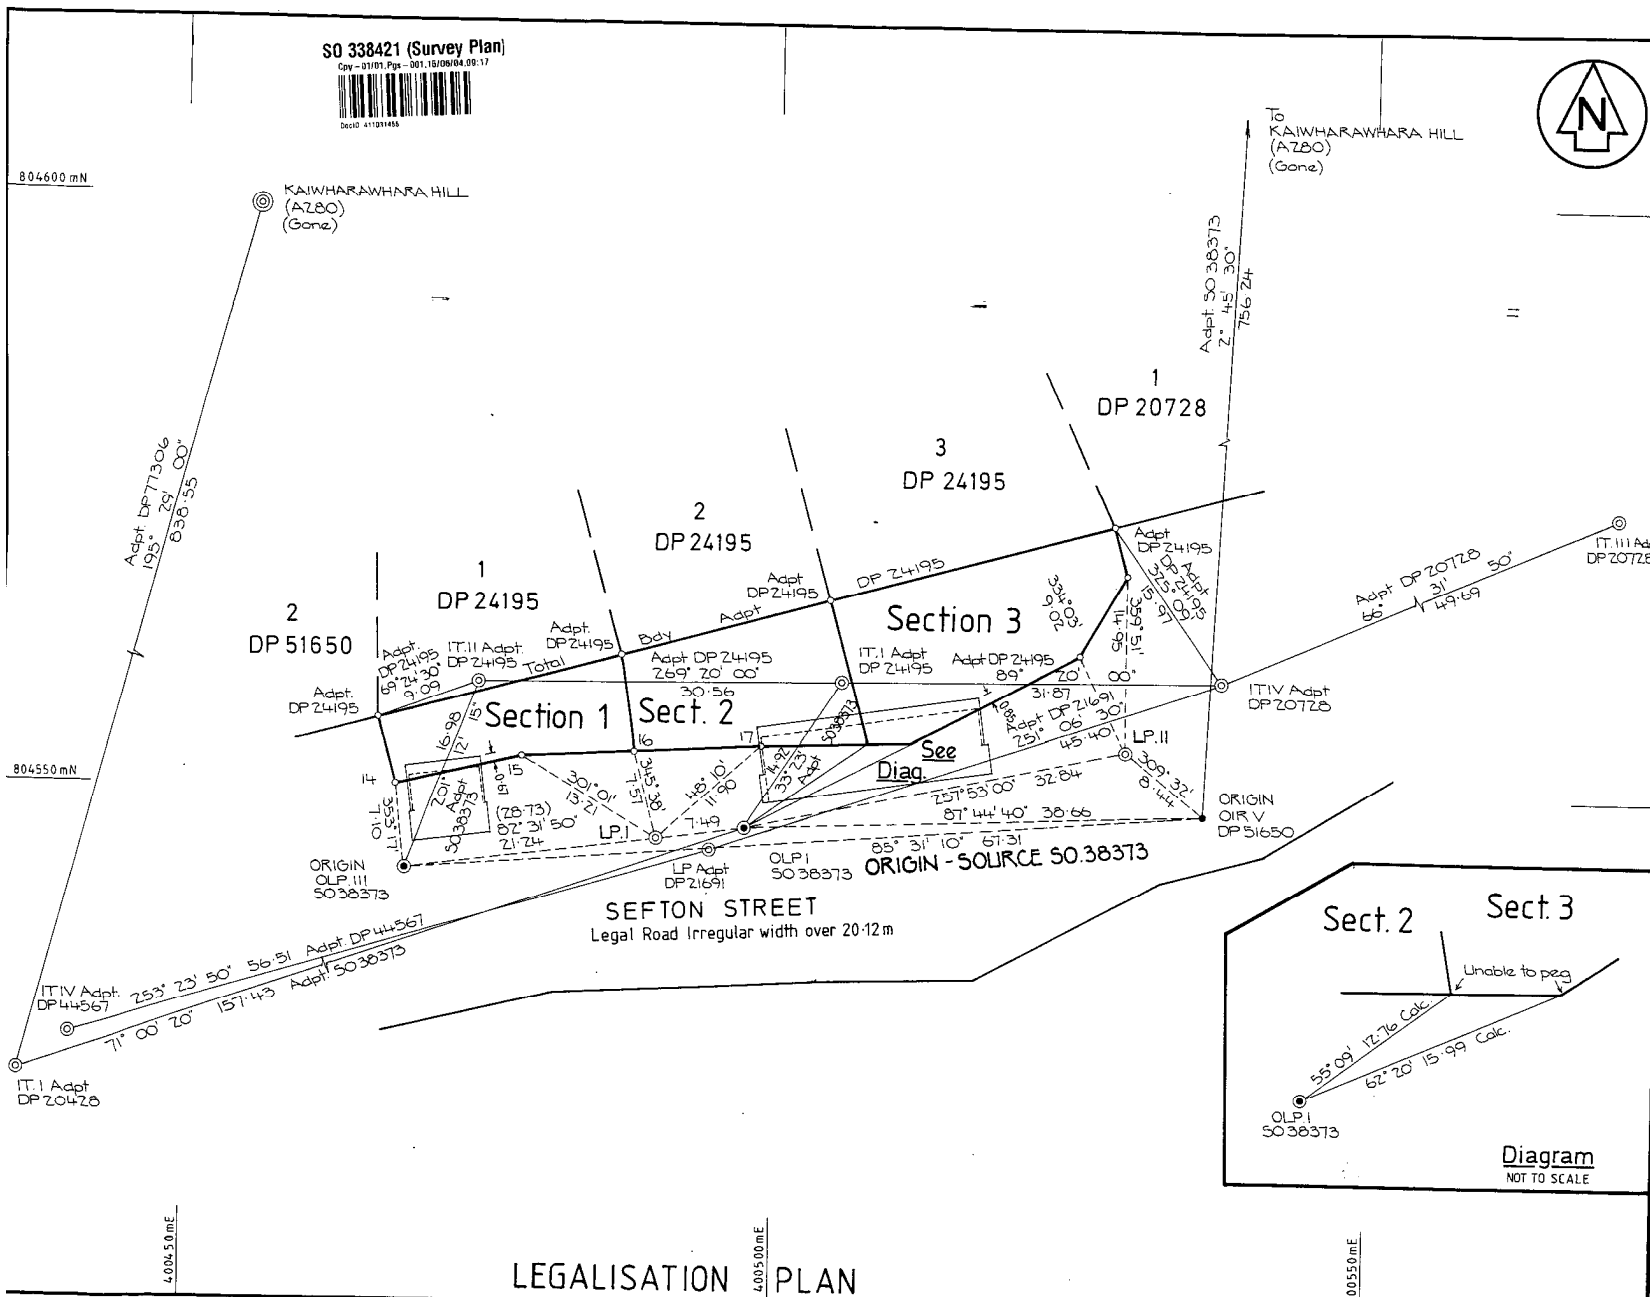

LEGALISATION PLAN

LAND DISTRICT WELLINGTON

SECTIONS 1, 2 & 3

TERRITORIAL AUTHORITY WELLINGTON CITY
 Surveyed by PETER A. MAUNDER LTD
 Scale 1: 300 Date: JUNE 2004